



**EQUIPMENT MOUNTING BRACKET
FOR MOUNTING TO ROOFTOP**

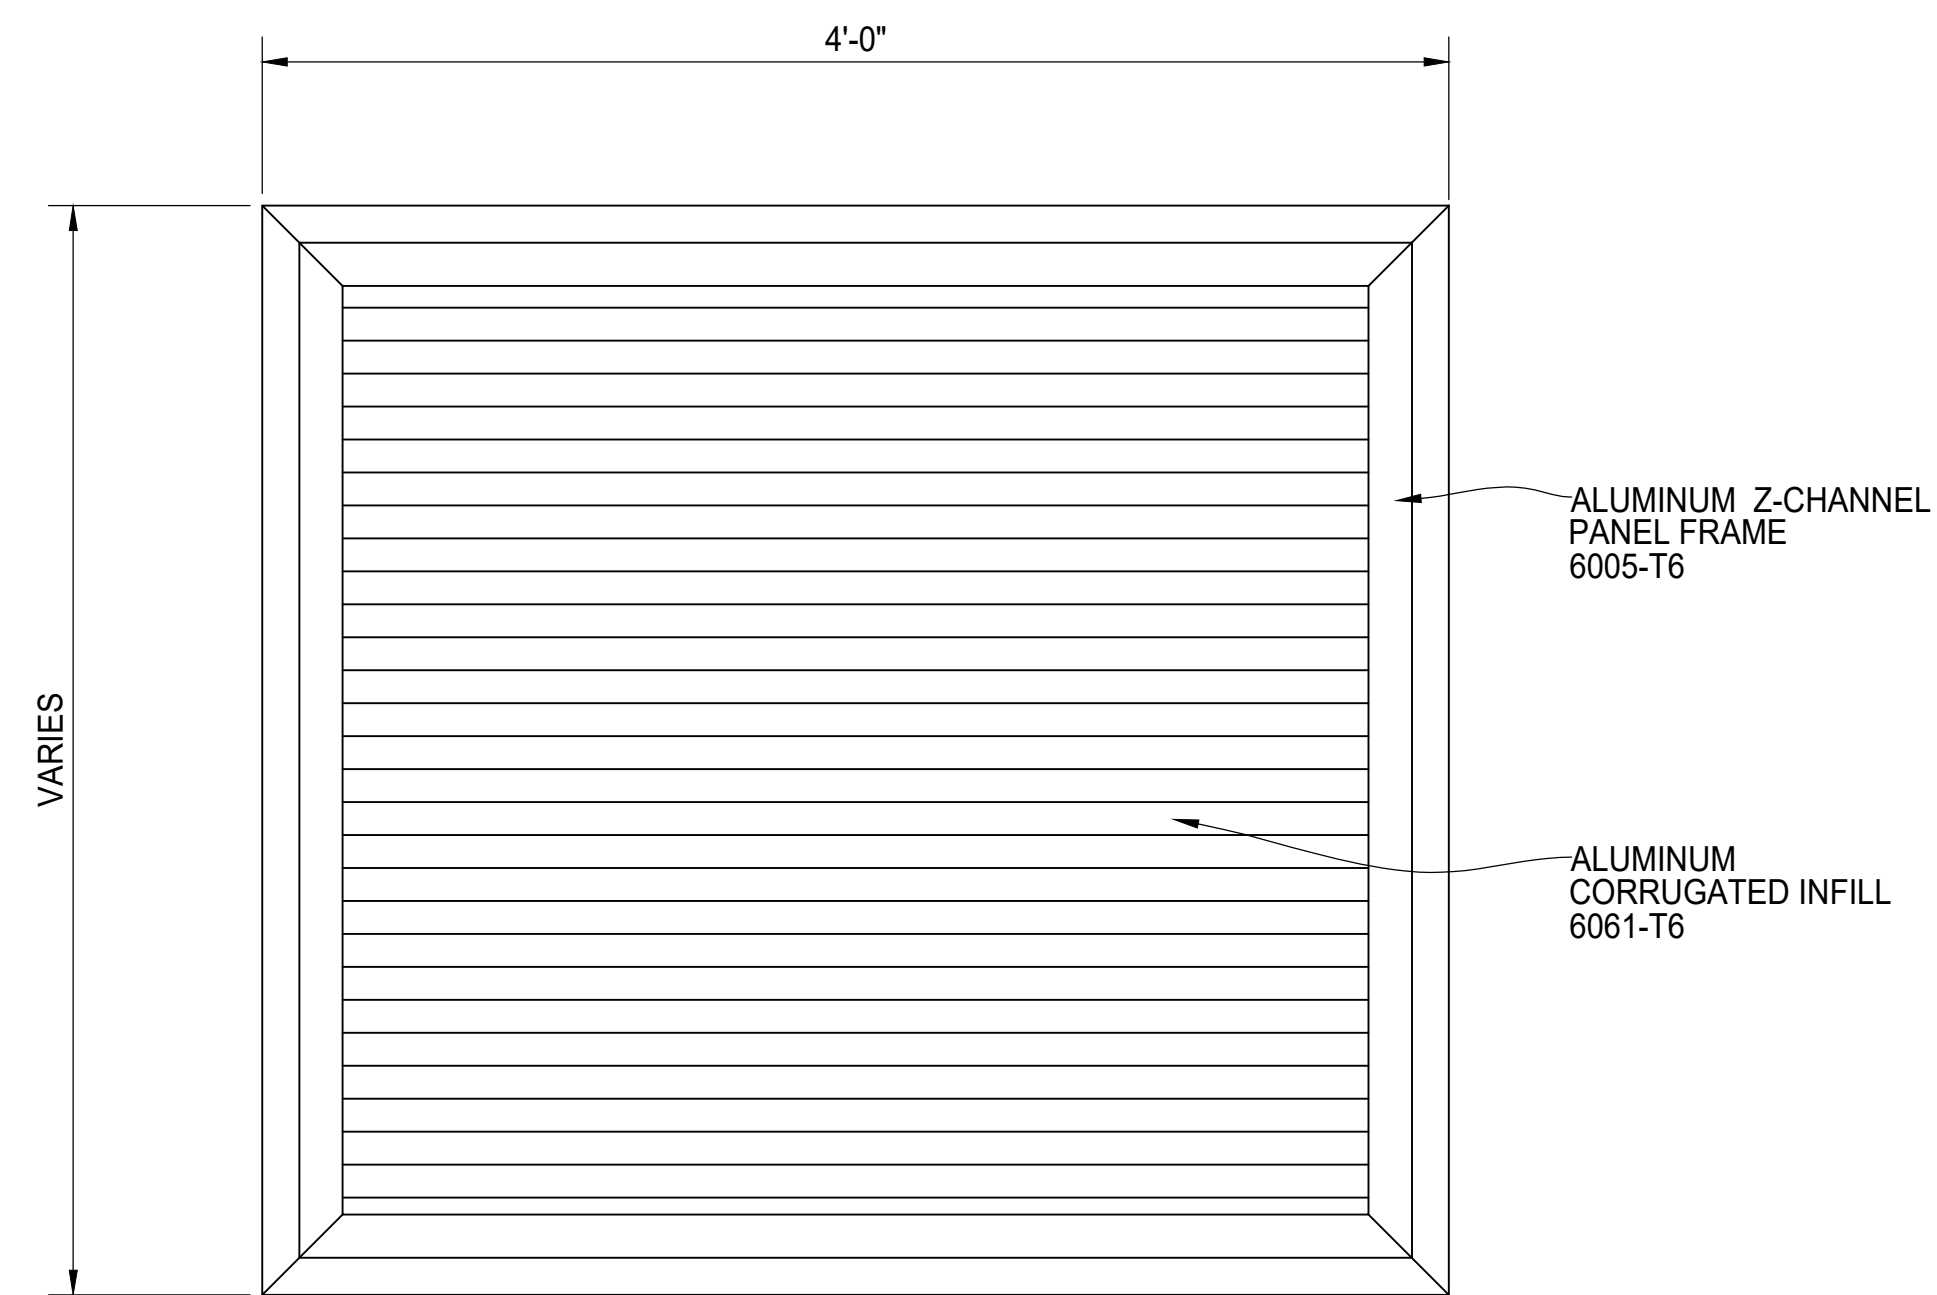

4'-0" WIDE PANEL

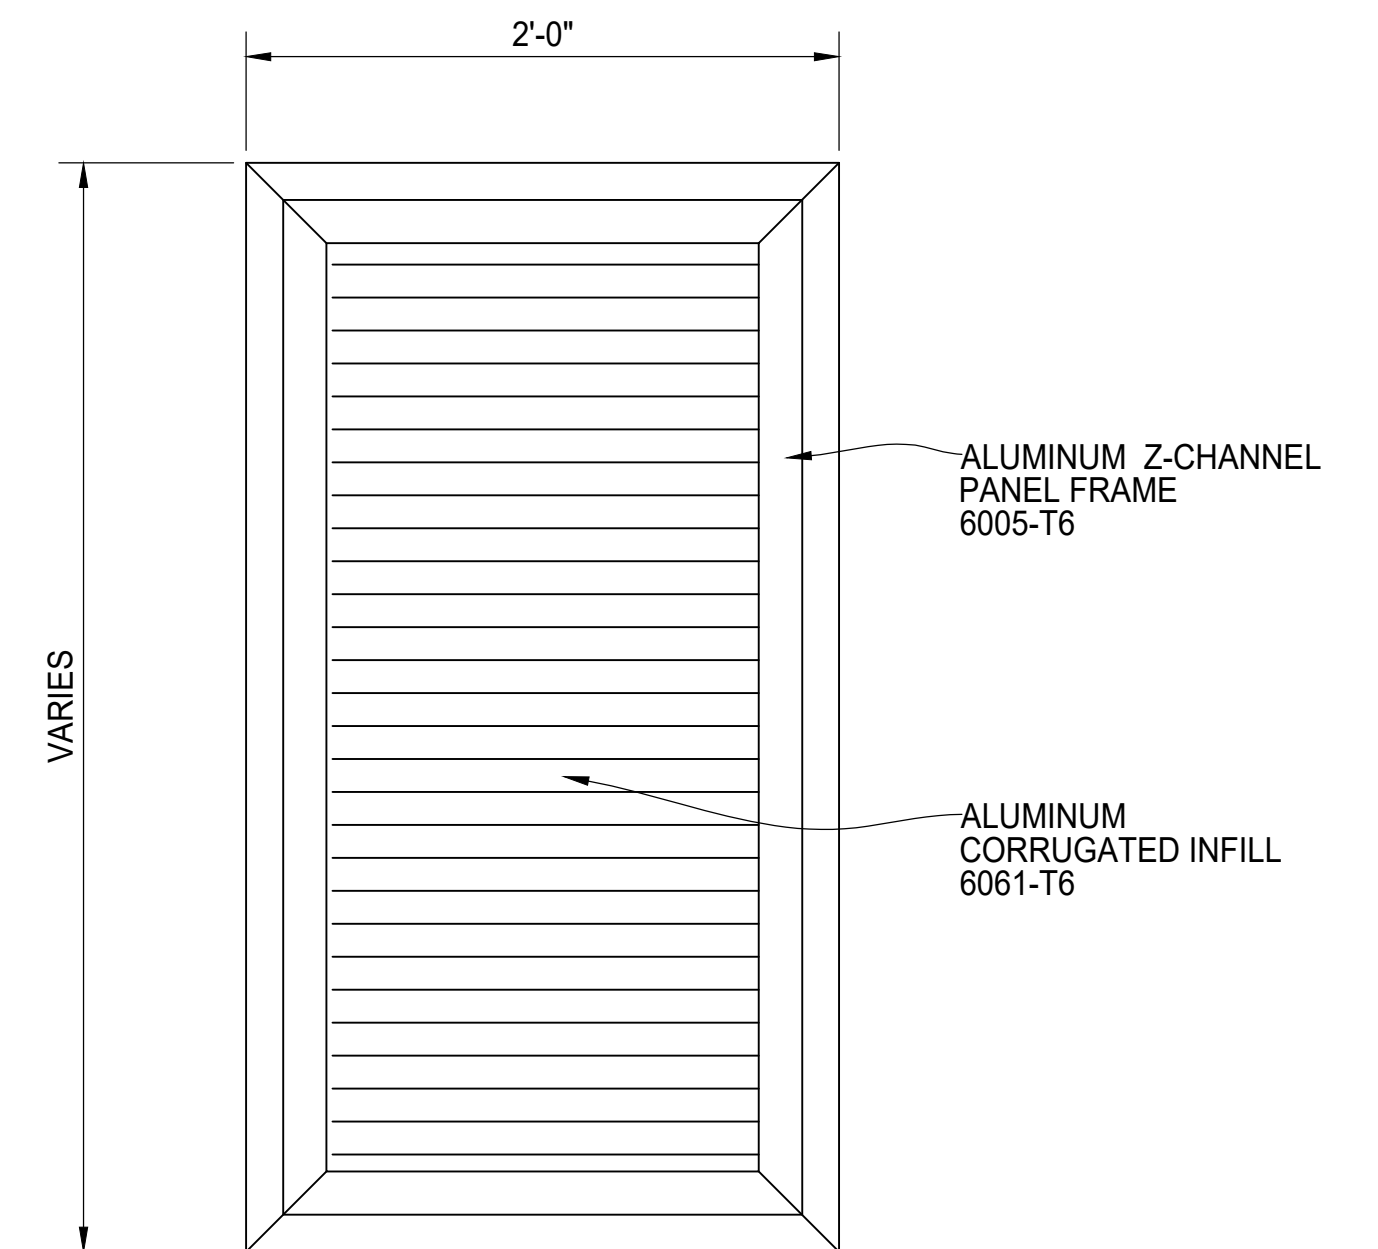

2'-0" WIDE PANEL

REV	DESCRIPTION	DATE



**FORTE ROOFTOP SCREENING
ROOF MOUNTED SCREENING
MOUNTING BRACKET & PANEL DETAILS**

PALM SHIELD	PSRS24-0002	CLIENT	
PROJECT #		PROJECT #	
REFERENCE		RETURN BY	
DATE		DATE	
CHKD BY: AF	TL	SCALE: 1 1/2" = 1'-0"	DRAWN BY: PB
		DATE: 12/11/2024	REV:
			SHEET # 04