



PLAN VIEW

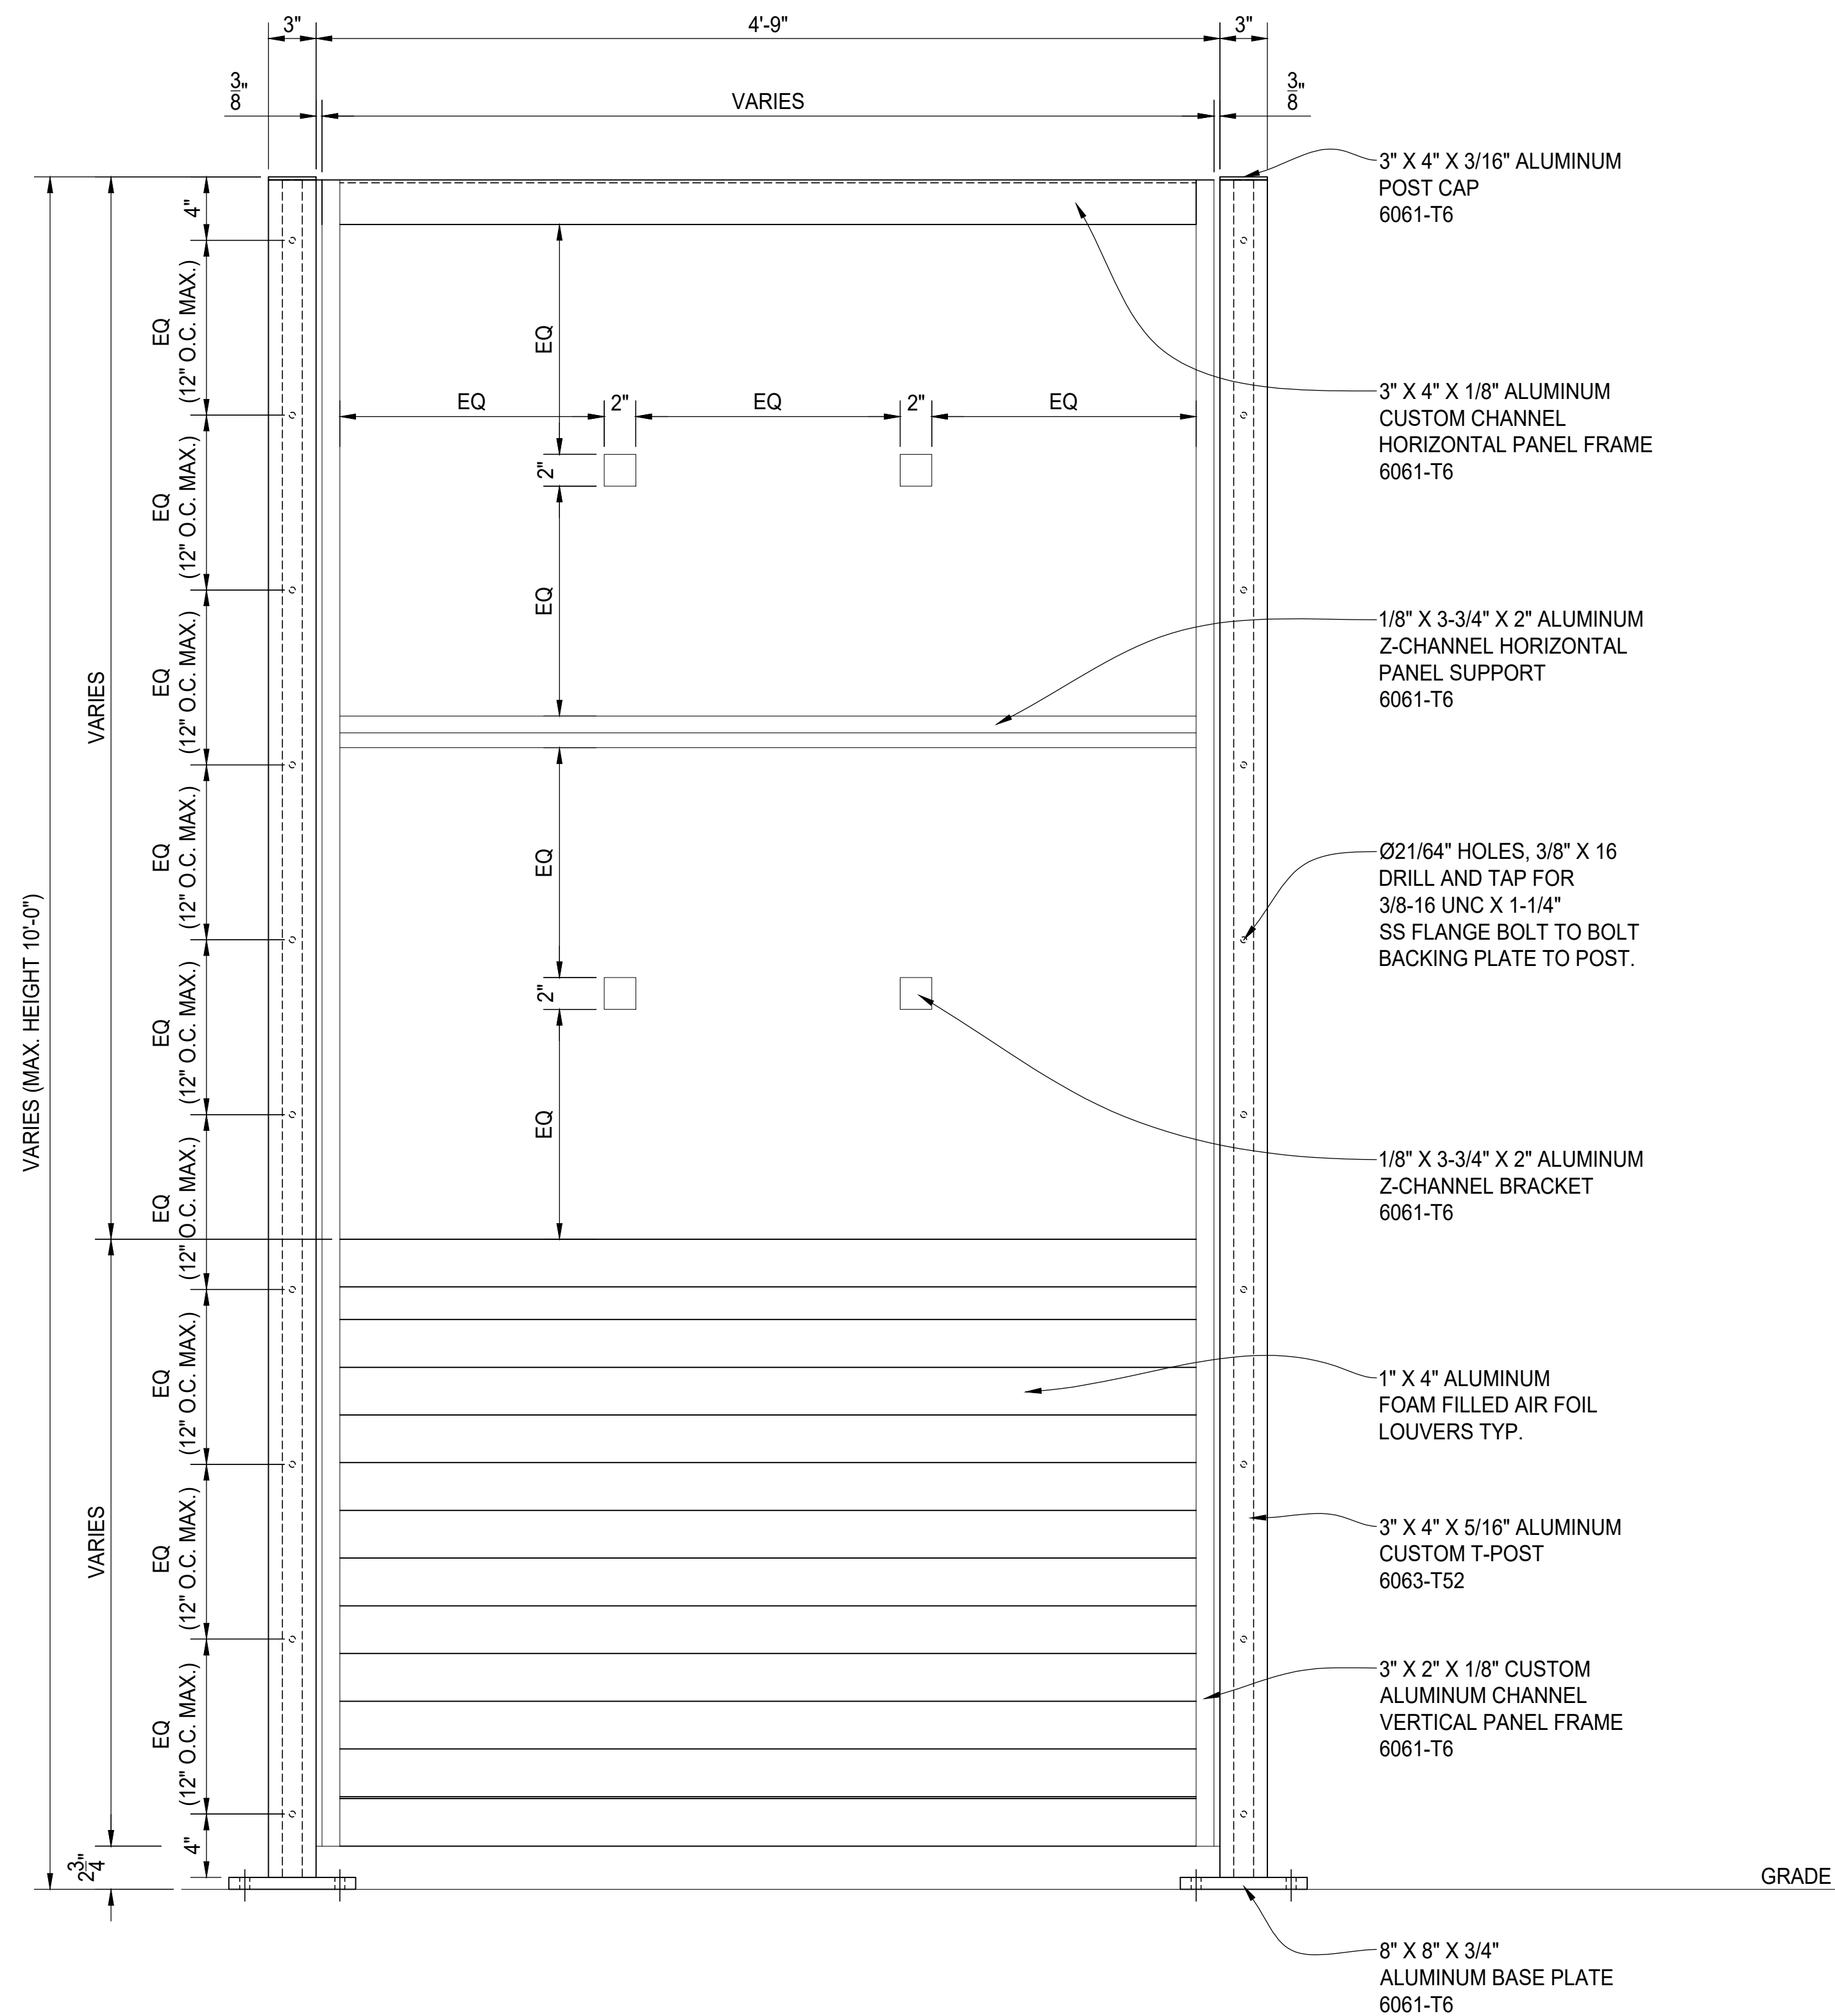

PANEL ELEVATION

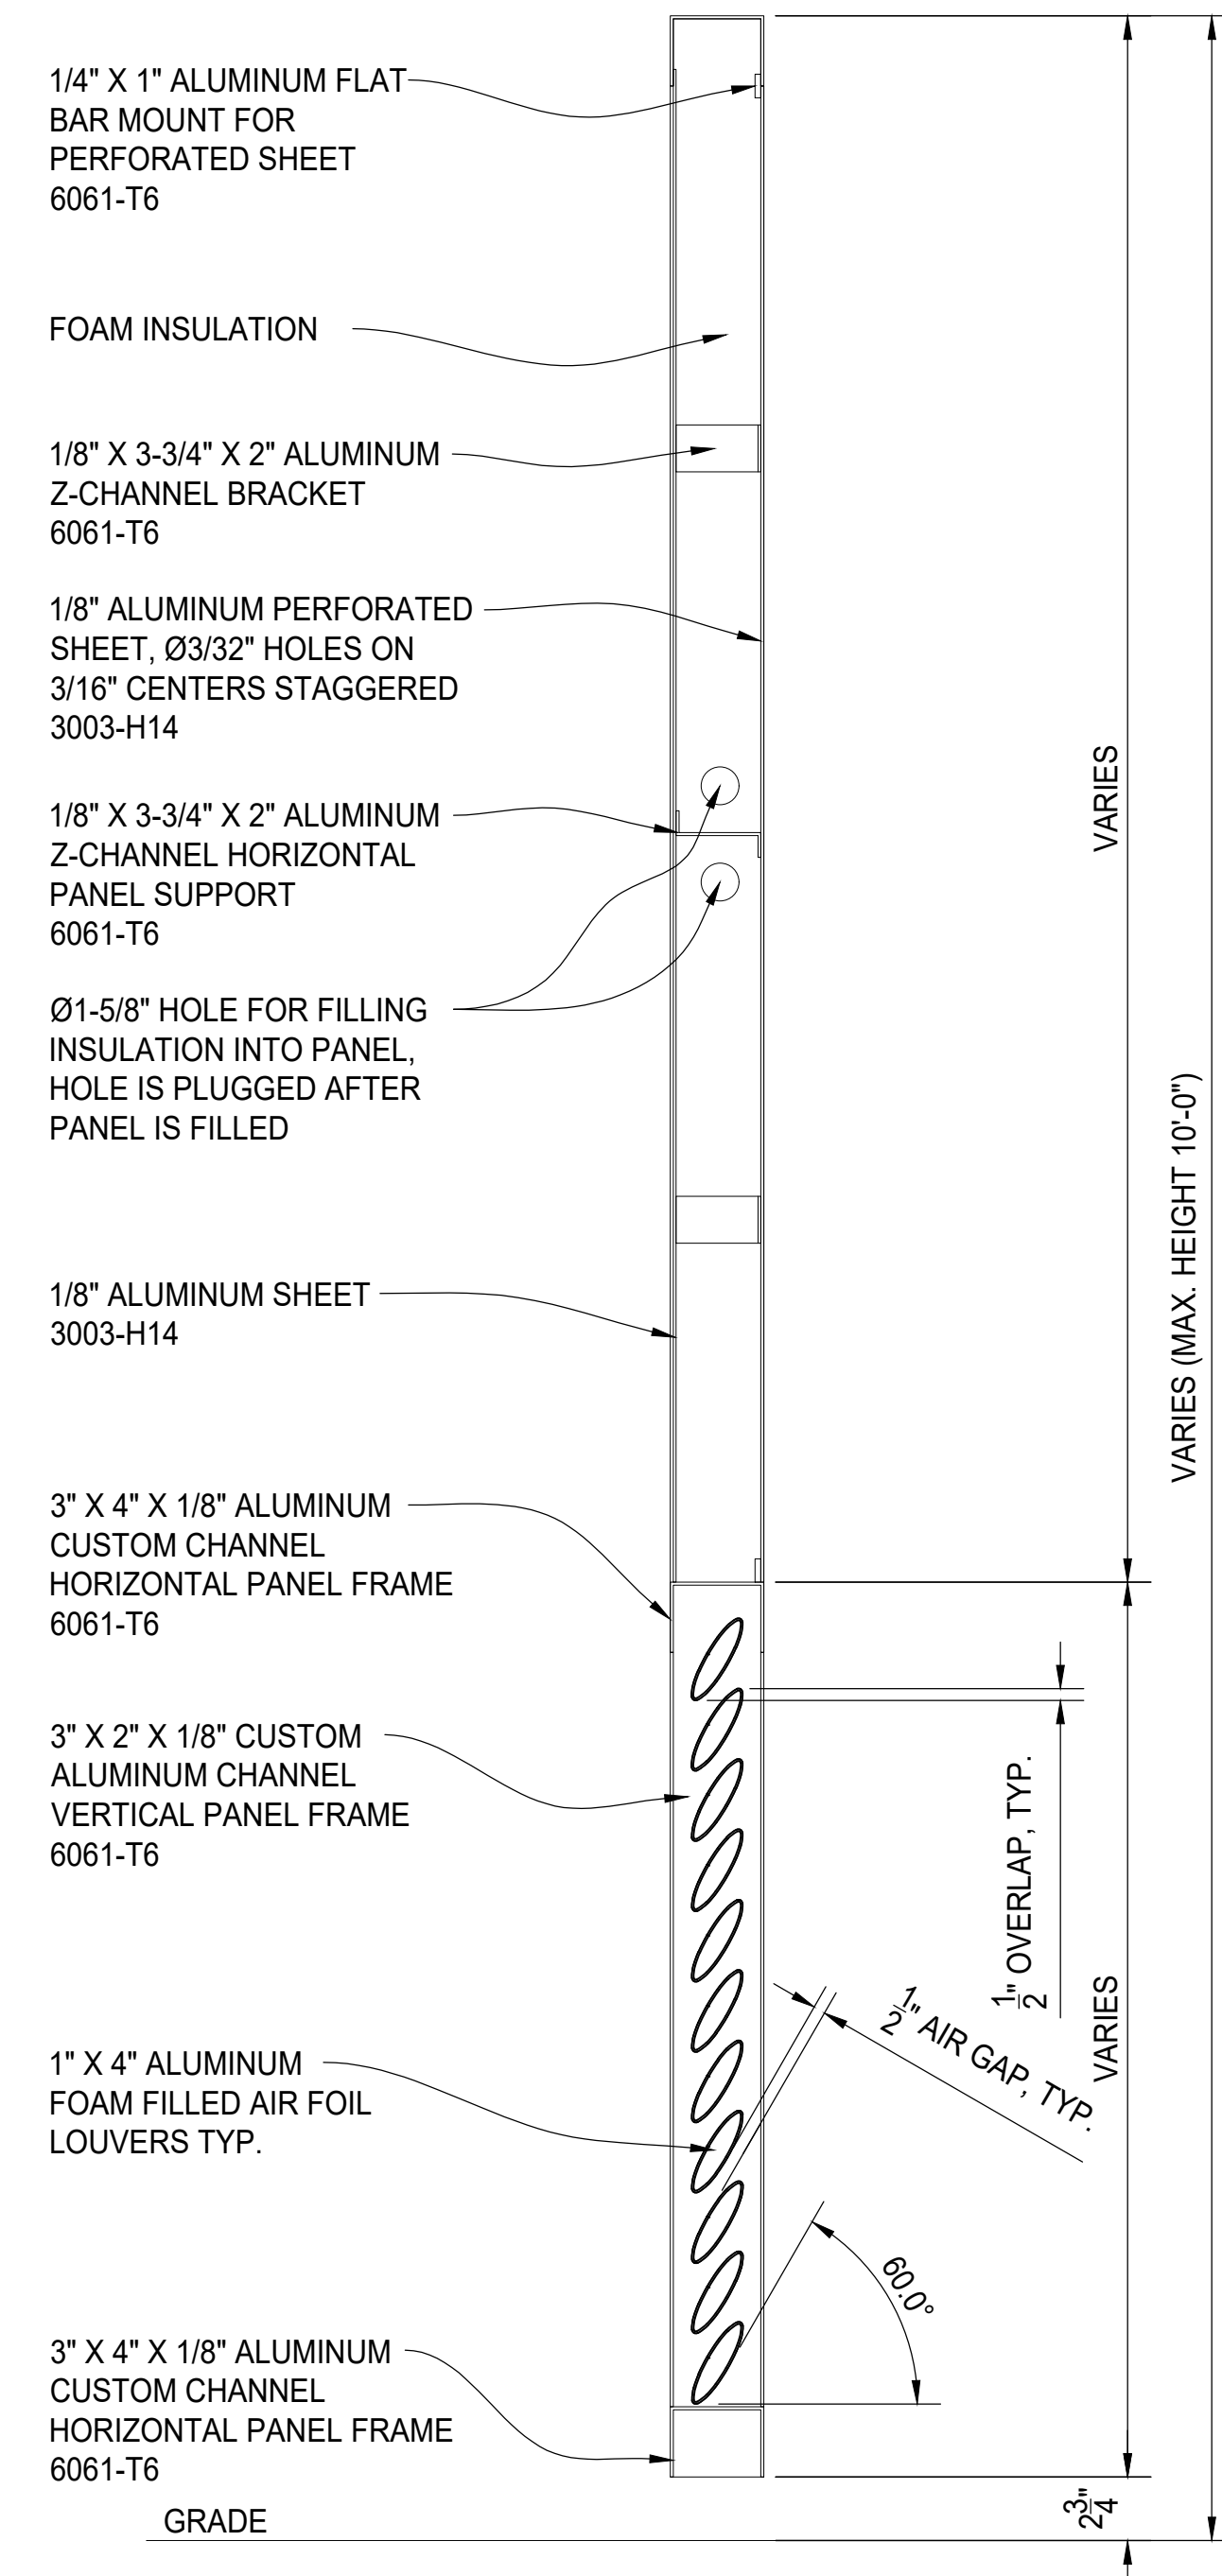

TYPICAL PANEL SECTION

REV	DESCRIPTION	DATE



**PALMSHIELD ELITE - PATENT PENDING  
SEMI-SOLID ACOUSTIC PANEL  
PLAN, ELEVATION AND SECTION VIEWS  
FINISH TO BE DETERMINED**

PALMSHIELD PROJECT #	SSAP24-0001	CLIENT PROJECT #	
REFERENCE		DRAWN BY	PB
CHKD BY	AF	SCALE	N.T.S.
DATE	08/26/2024	REV	
SHEET #	01		