




CUSTOM POST

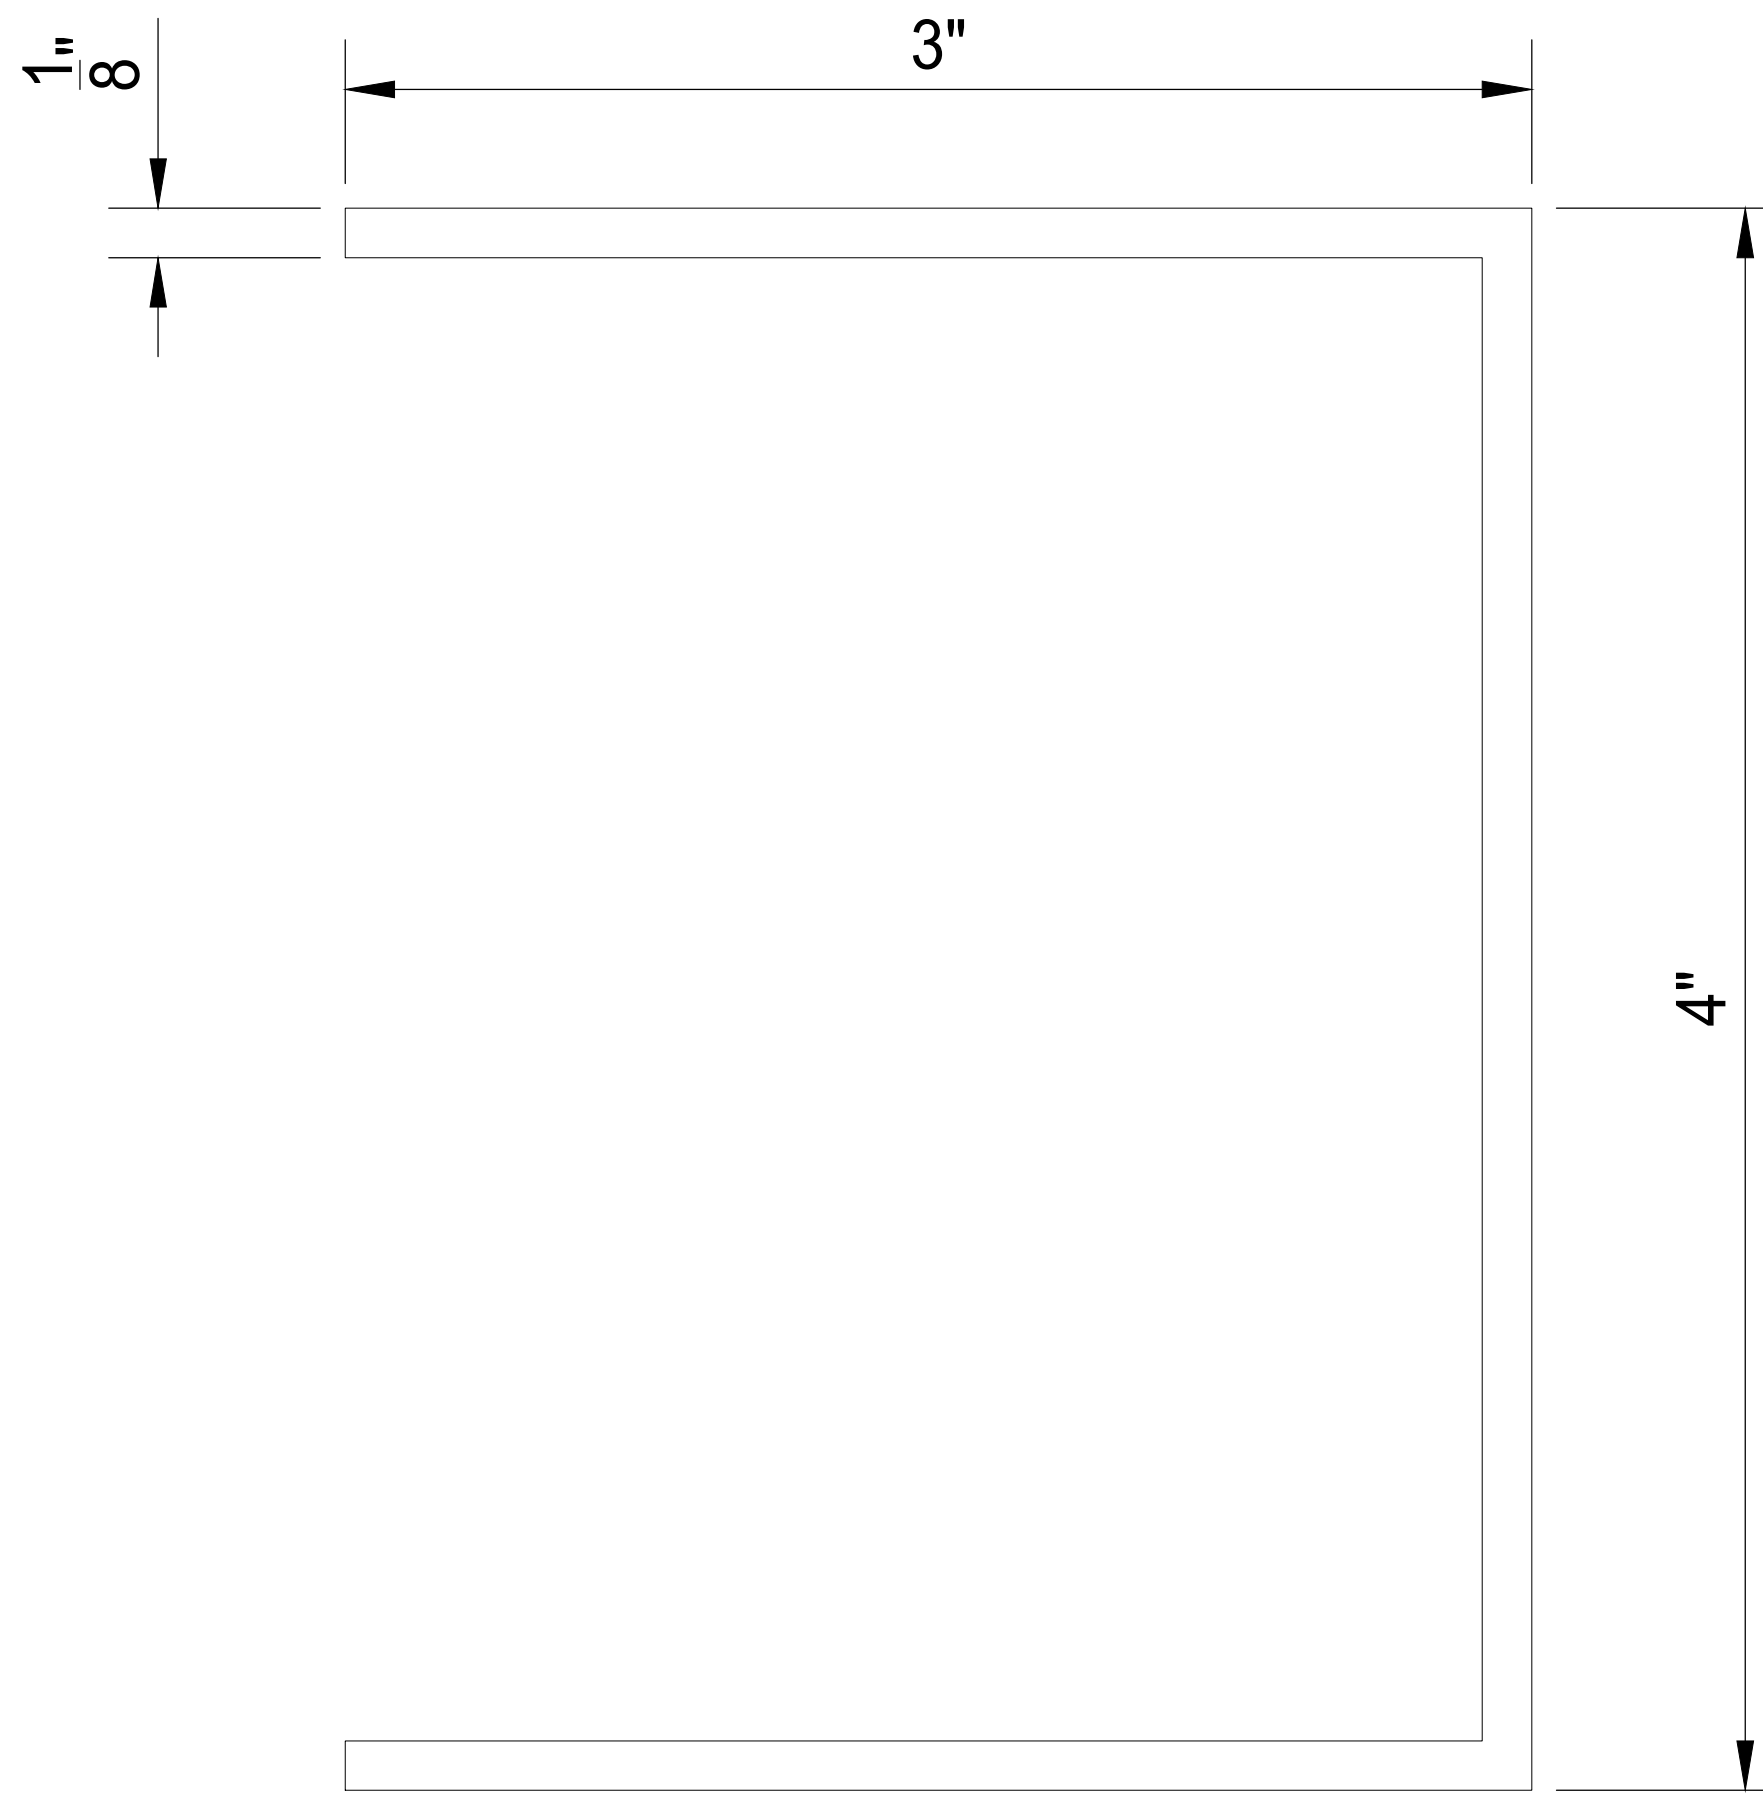

TOP & BOTTOM CHANNEL FRAME

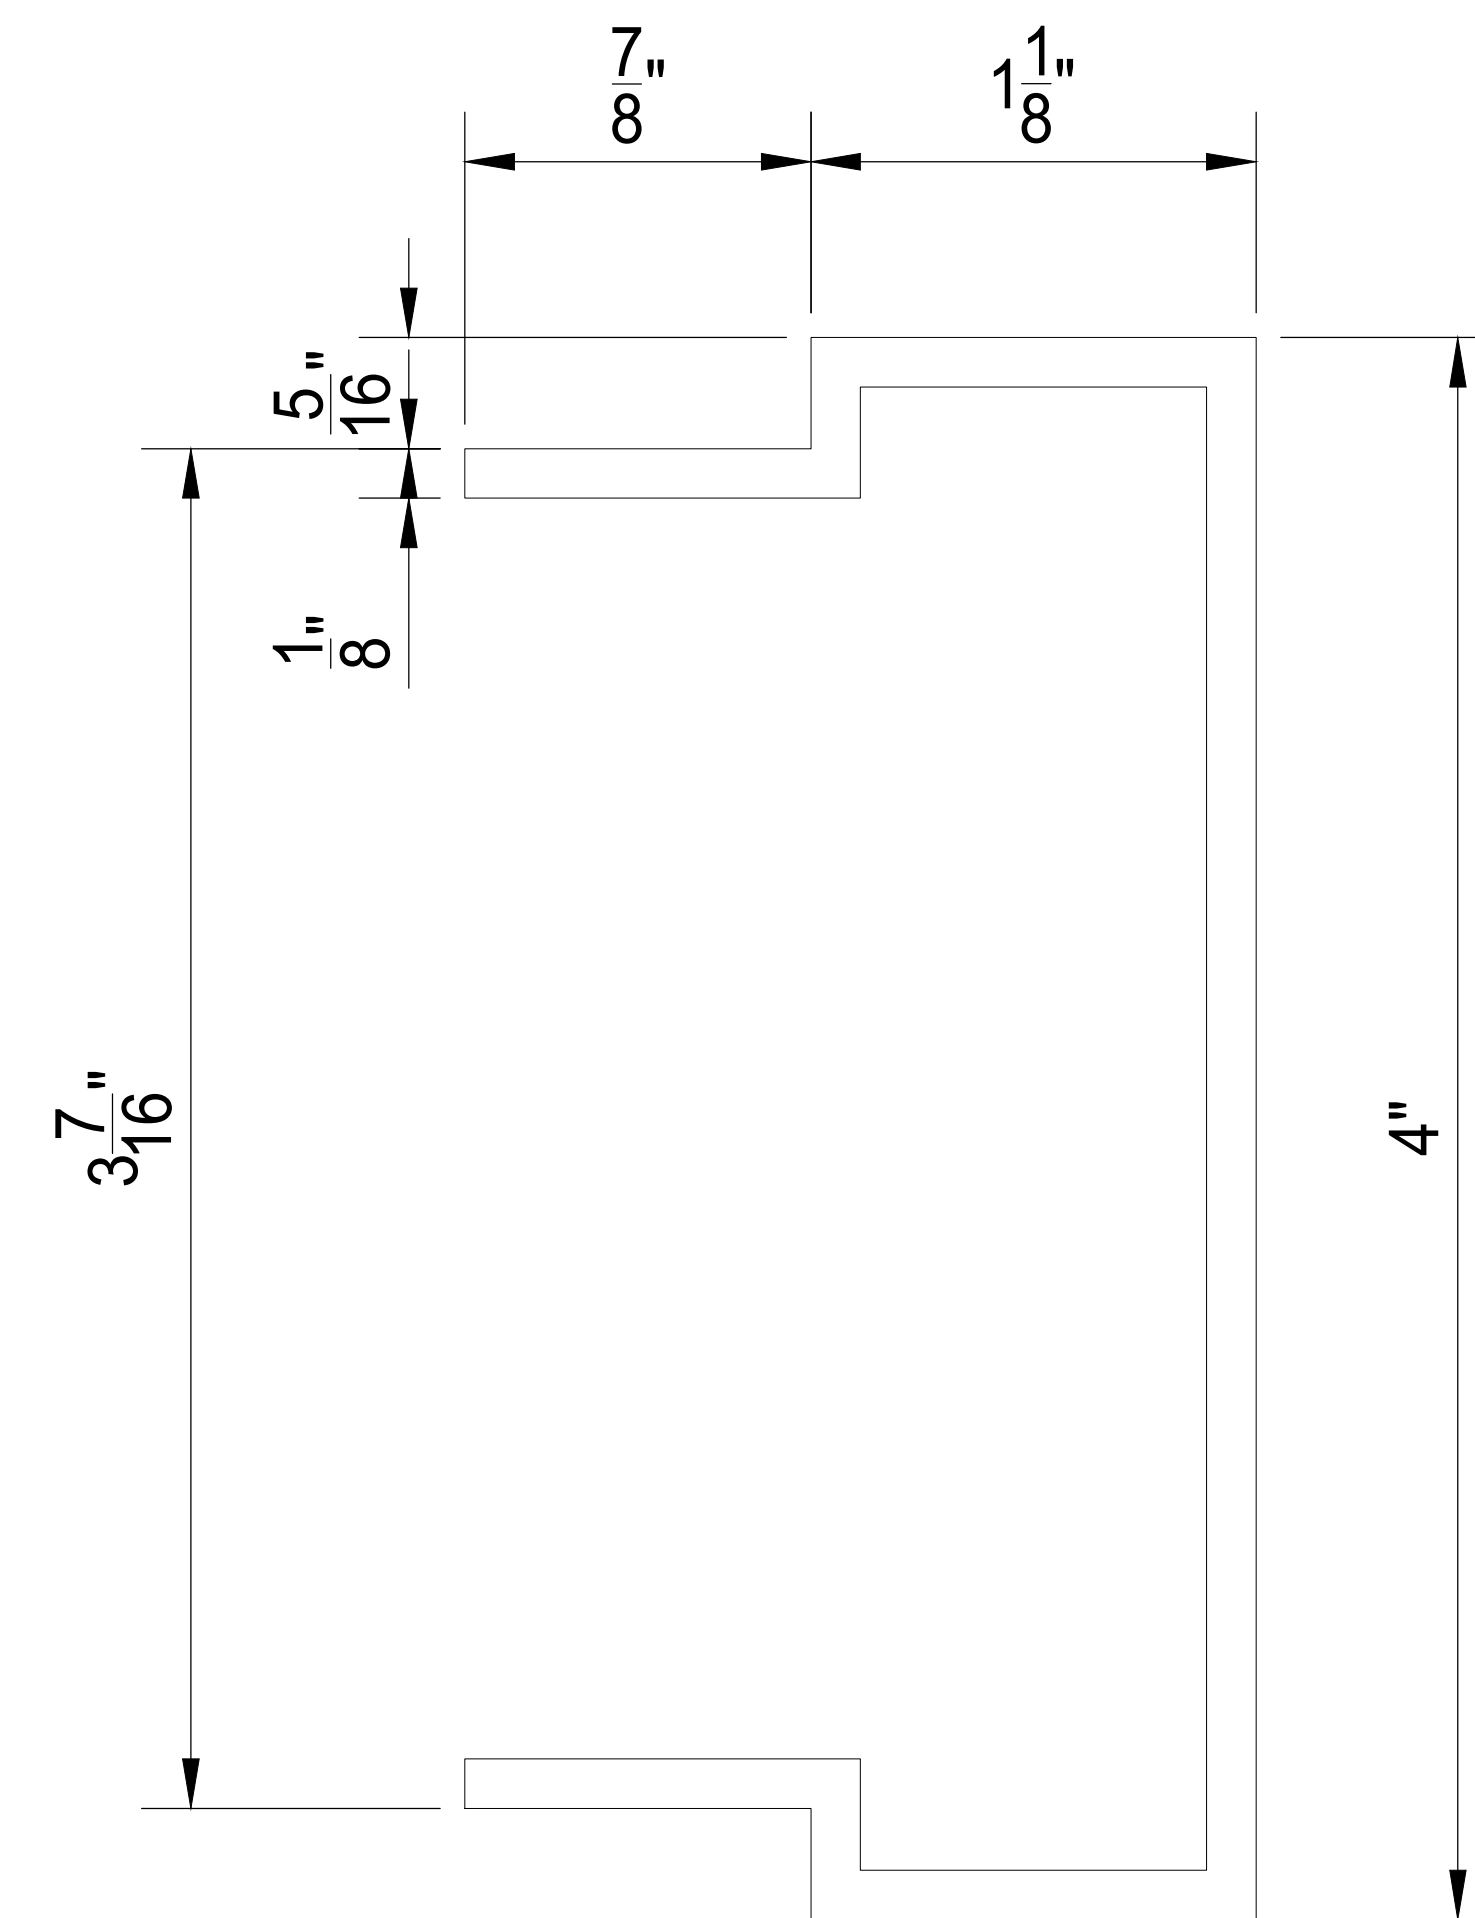

VERTICAL CHANNEL FRAME

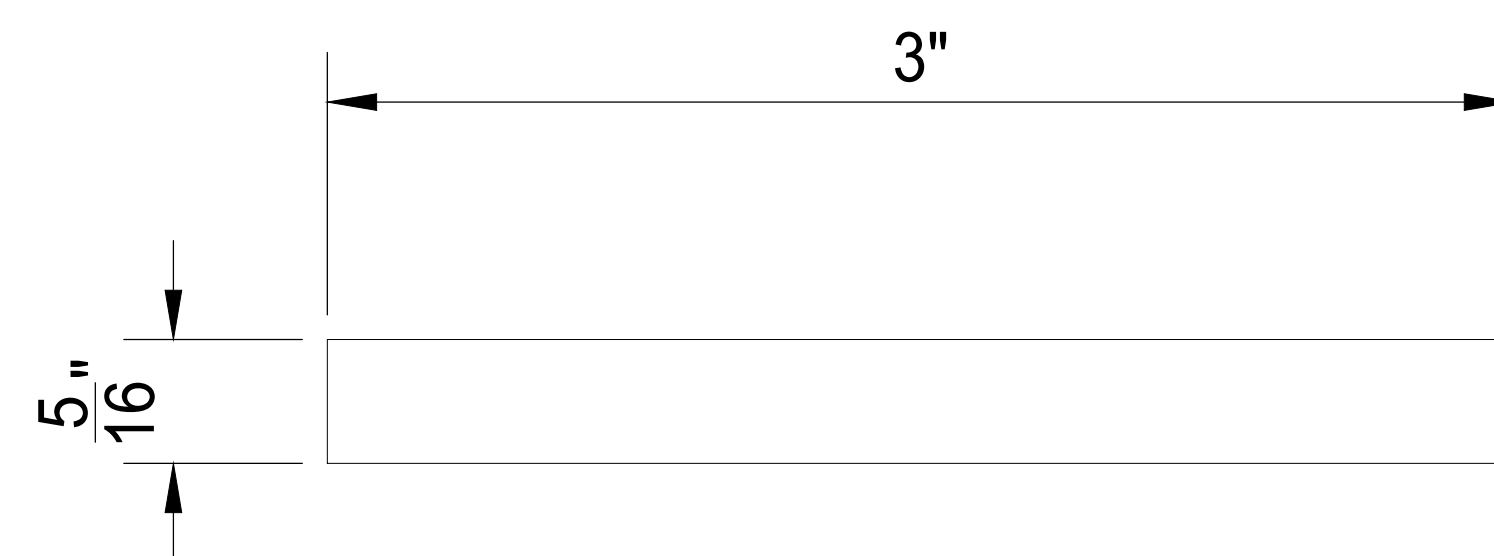

POST BACKING PLATE

REV	DESCRIPTION	DATE



PALMSHIELD ELITE - PATENT PENDING
 SOLID ACOUSTIC PANEL
 COMPONENT PROFILES
 FINISH TO BE DETERMINED

PALMSHIELD PROJECT #	SSAP24-0001	CLIENT PROJECT #	
REFERENCE		DRAWN BY	PB
CHKD BY	AF	DATE	08/26/2024
SCALE	N.T.S.	REV	
			SHEET # 02