


PLAN VIEW

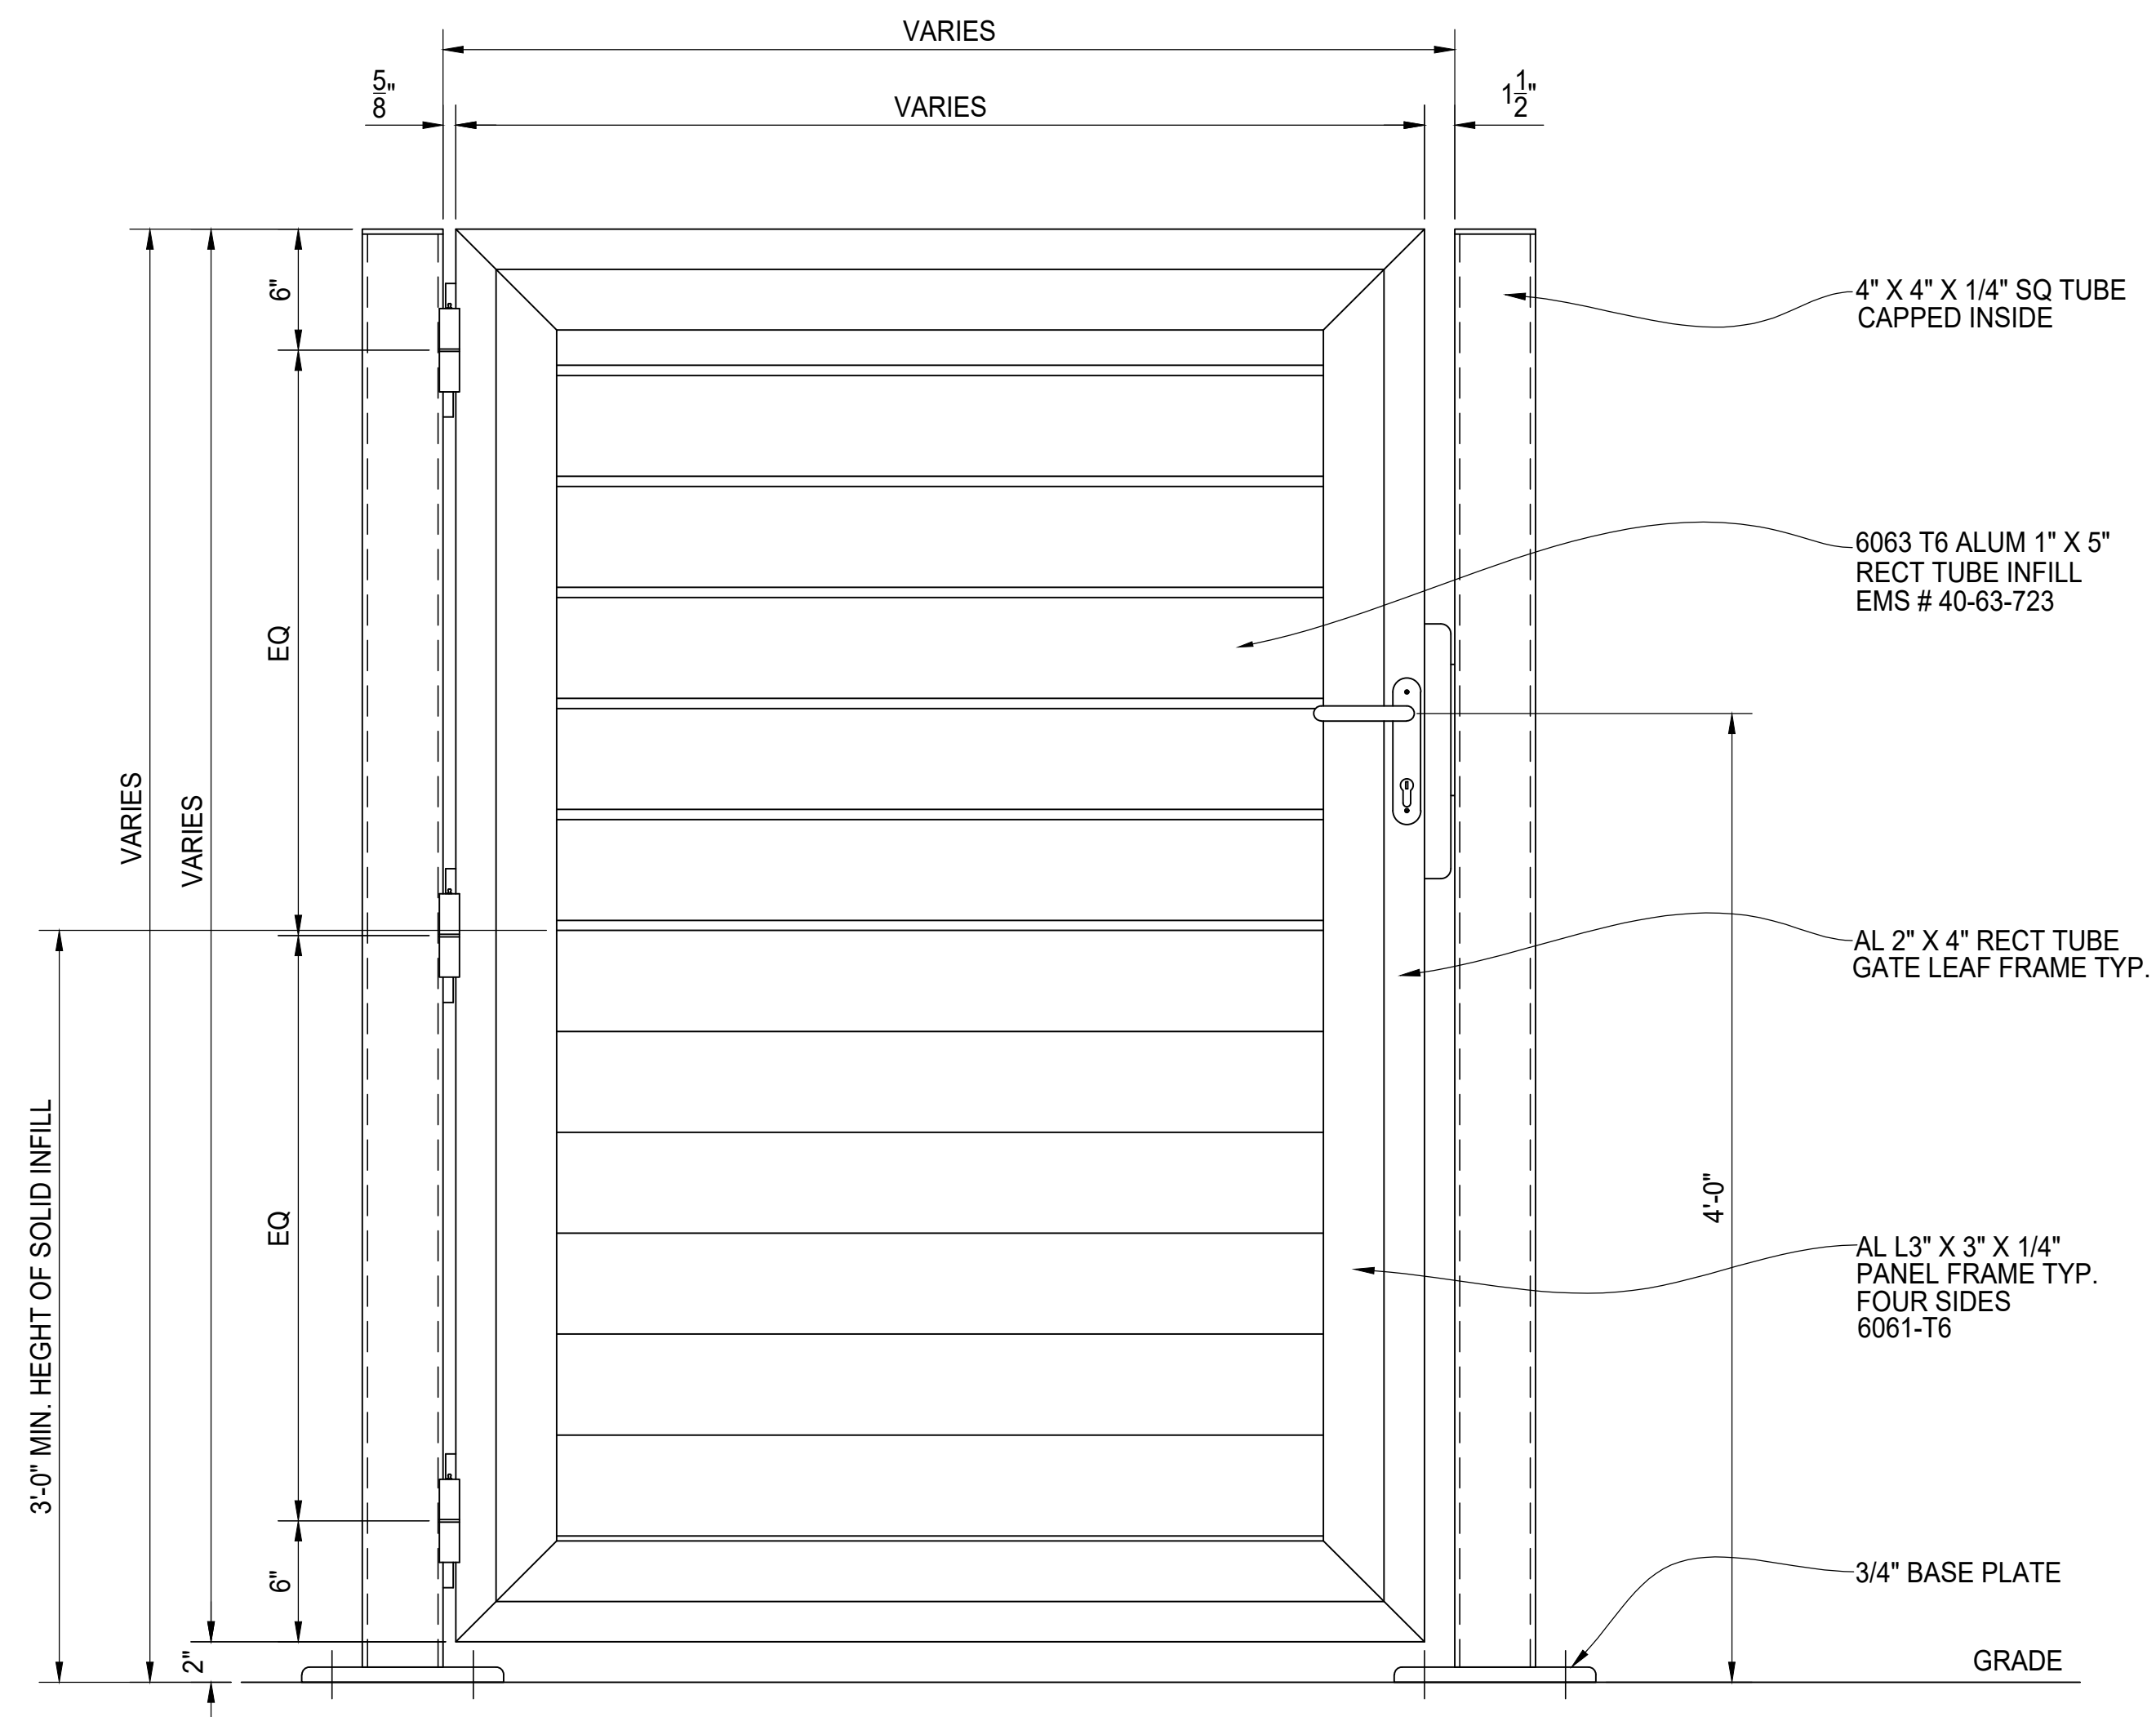

ELEVATION VIEW

SINGLE SWING GATE ASSEMBLY

REV	DESCRIPTION	DATE



PLAYSAFE
PLAYGROUND SCREENING
SEMI-SOLID ALUMINUM INFILL
SINGLE SWING GATE ELEVATION

AMERICAN FENCE PROJECT #	CLIENT PROJECT #
REFERENCE JOB #	SCALE: N.T.S.
CHKD BY: AF	DRAWN BY: PB
DATE: 06/27/2022	REV . SHEET # 01