


PLAN VIEW

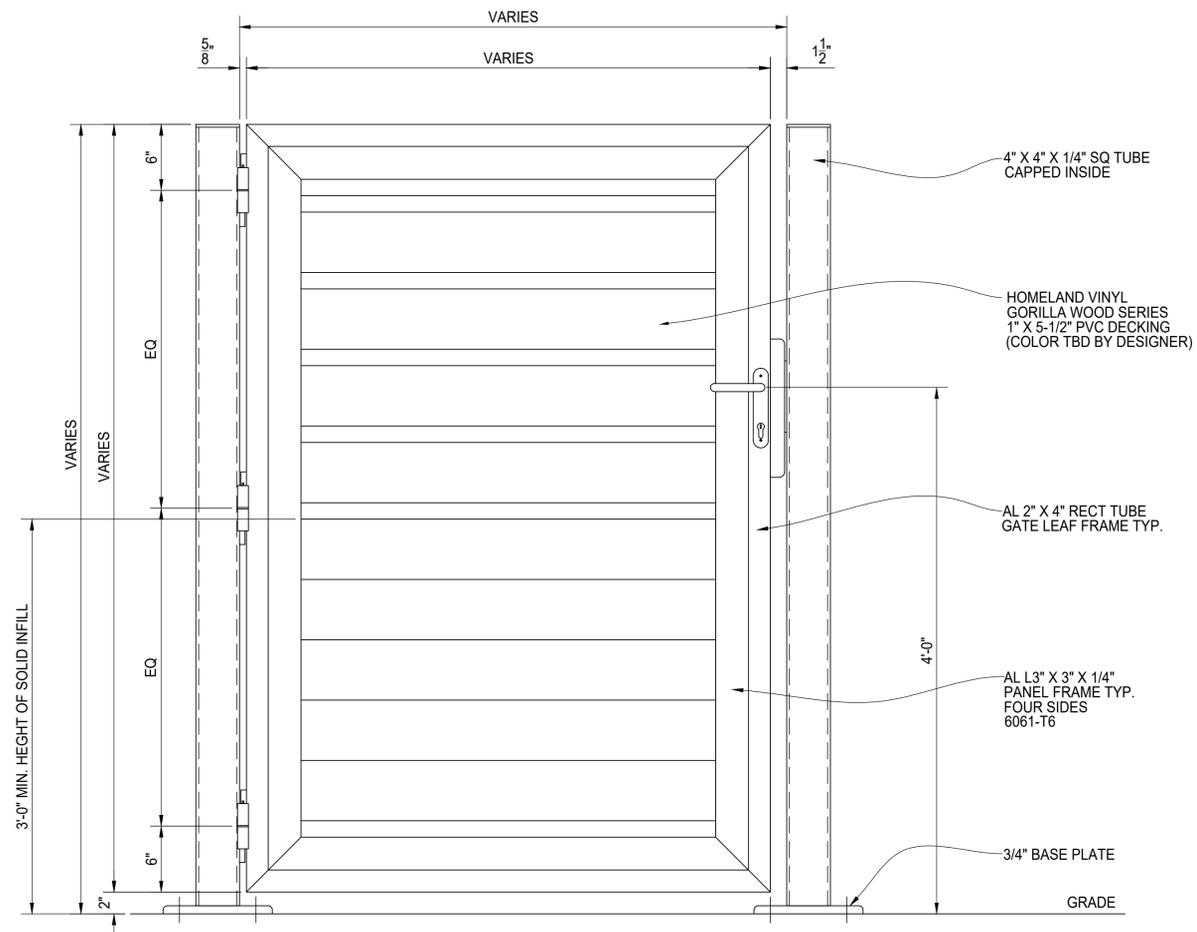

ELEVATION VIEW

SINGLE SWING GATE ASSEMBLY

REV	DESCRIPTION	DATE



PLAYSAFE
PLAYGROUND SCREENING
SEMI-SOLID COMPOSITE INFILL
SINGLE SWING GATE ELEVATION

AMERICAN FENCE PROJECT #	CLIENT PROJECT #
REFERENCE JOB #	SCALE: N.T.S.
CHKD BY: AF	DRAWN: PB DATE: 06/27/2022 REV: SHEET # 01