


- STEEL SQUARE TUBE POST
POST SIZING VARIES AS GATE
HEIGHT AND WIDTH CHANGES.
- 1/4" ALUMINUM PLATE
GUSSET FOR Ø3/16" CABLE
TRUSSING
6061-T6
- 1/4" X 1" ALUMINUM
FLAT BAR RIB
6061-T6
- EXTRUDED ALUMINUM
LOUVERS, TYP.
6061-T52
- 3" X 3" X 1/4" ALUMINUM
SQUARE TUBE GATE FRAME
6063-T52
- Ø3/16" CABLE TRUSSING
AS REQUIRED

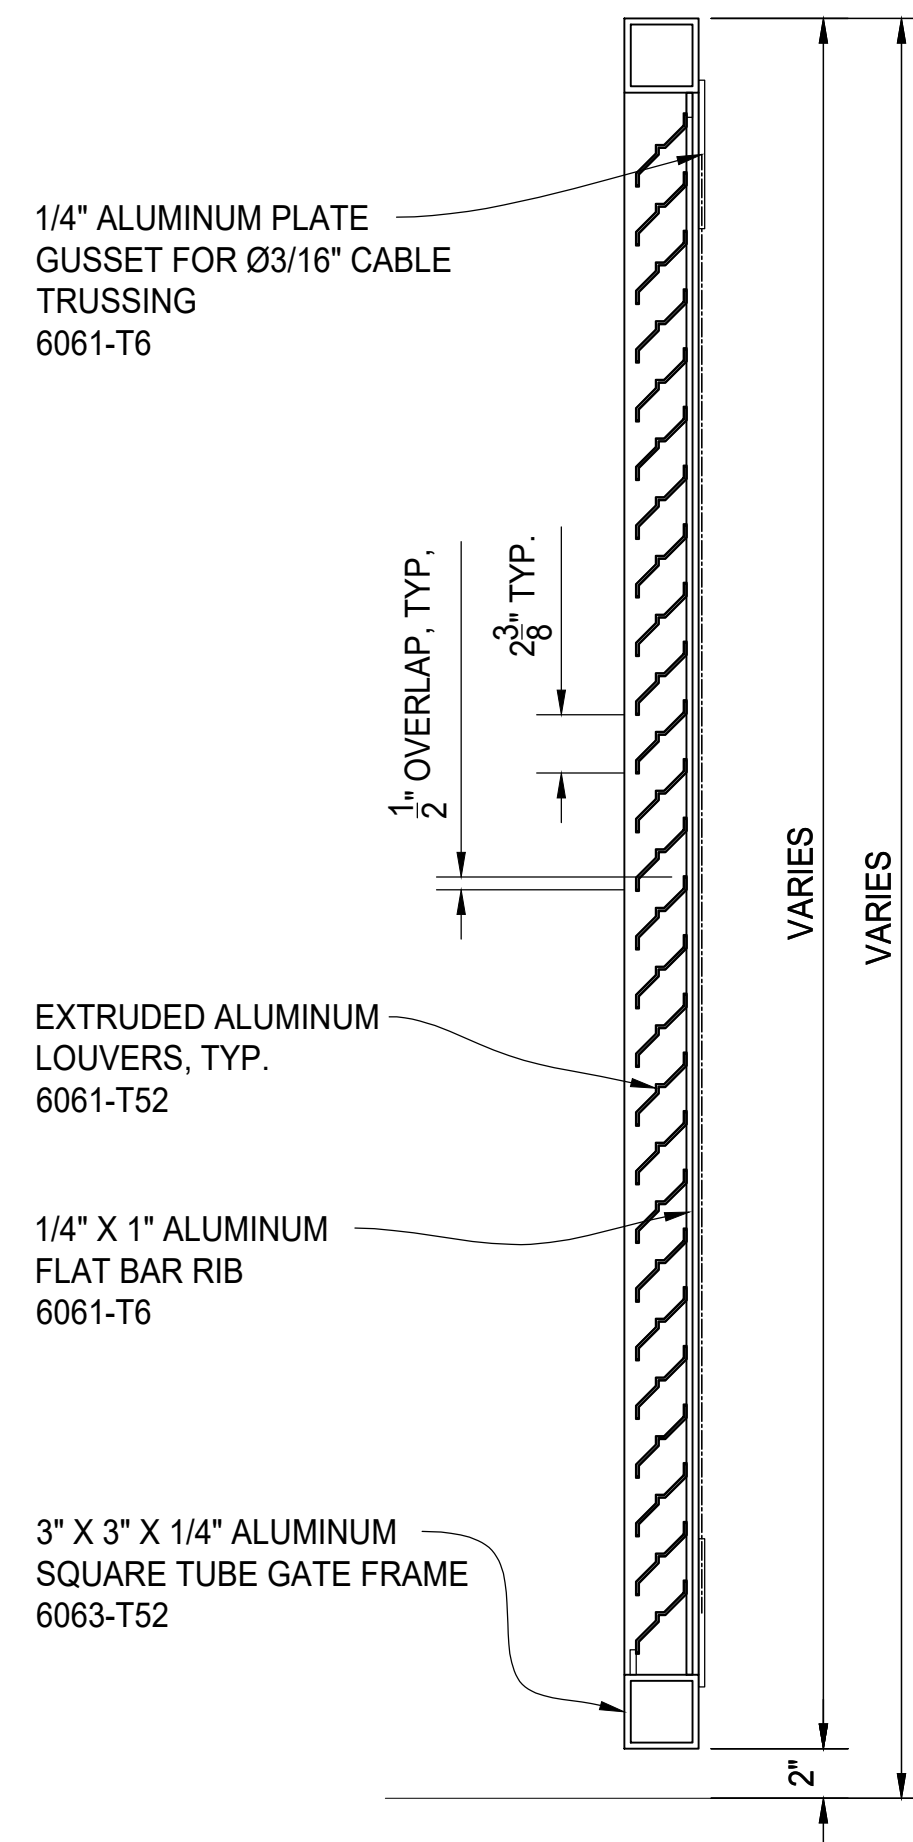

REV	DESCRIPTION	DATE



PALMSHIELD ELITE - PATENT PENDING
HORIZONTAL LOUVER BLADE S.S. GATE
PLAN, ELEVATION AND SECTION VIEWS
FINISH TO BE DETERMINED

PALMSHIELD PROJECT #	PS24-0001	CLIENT PROJECT #	
REFERENCE JOB #		DRAWN BY	PB
CHKD BY	AF	SCALE	N.T.S.
DATE	06/14/2024	REV	
			SHEET # 01