


PLAN VIEW

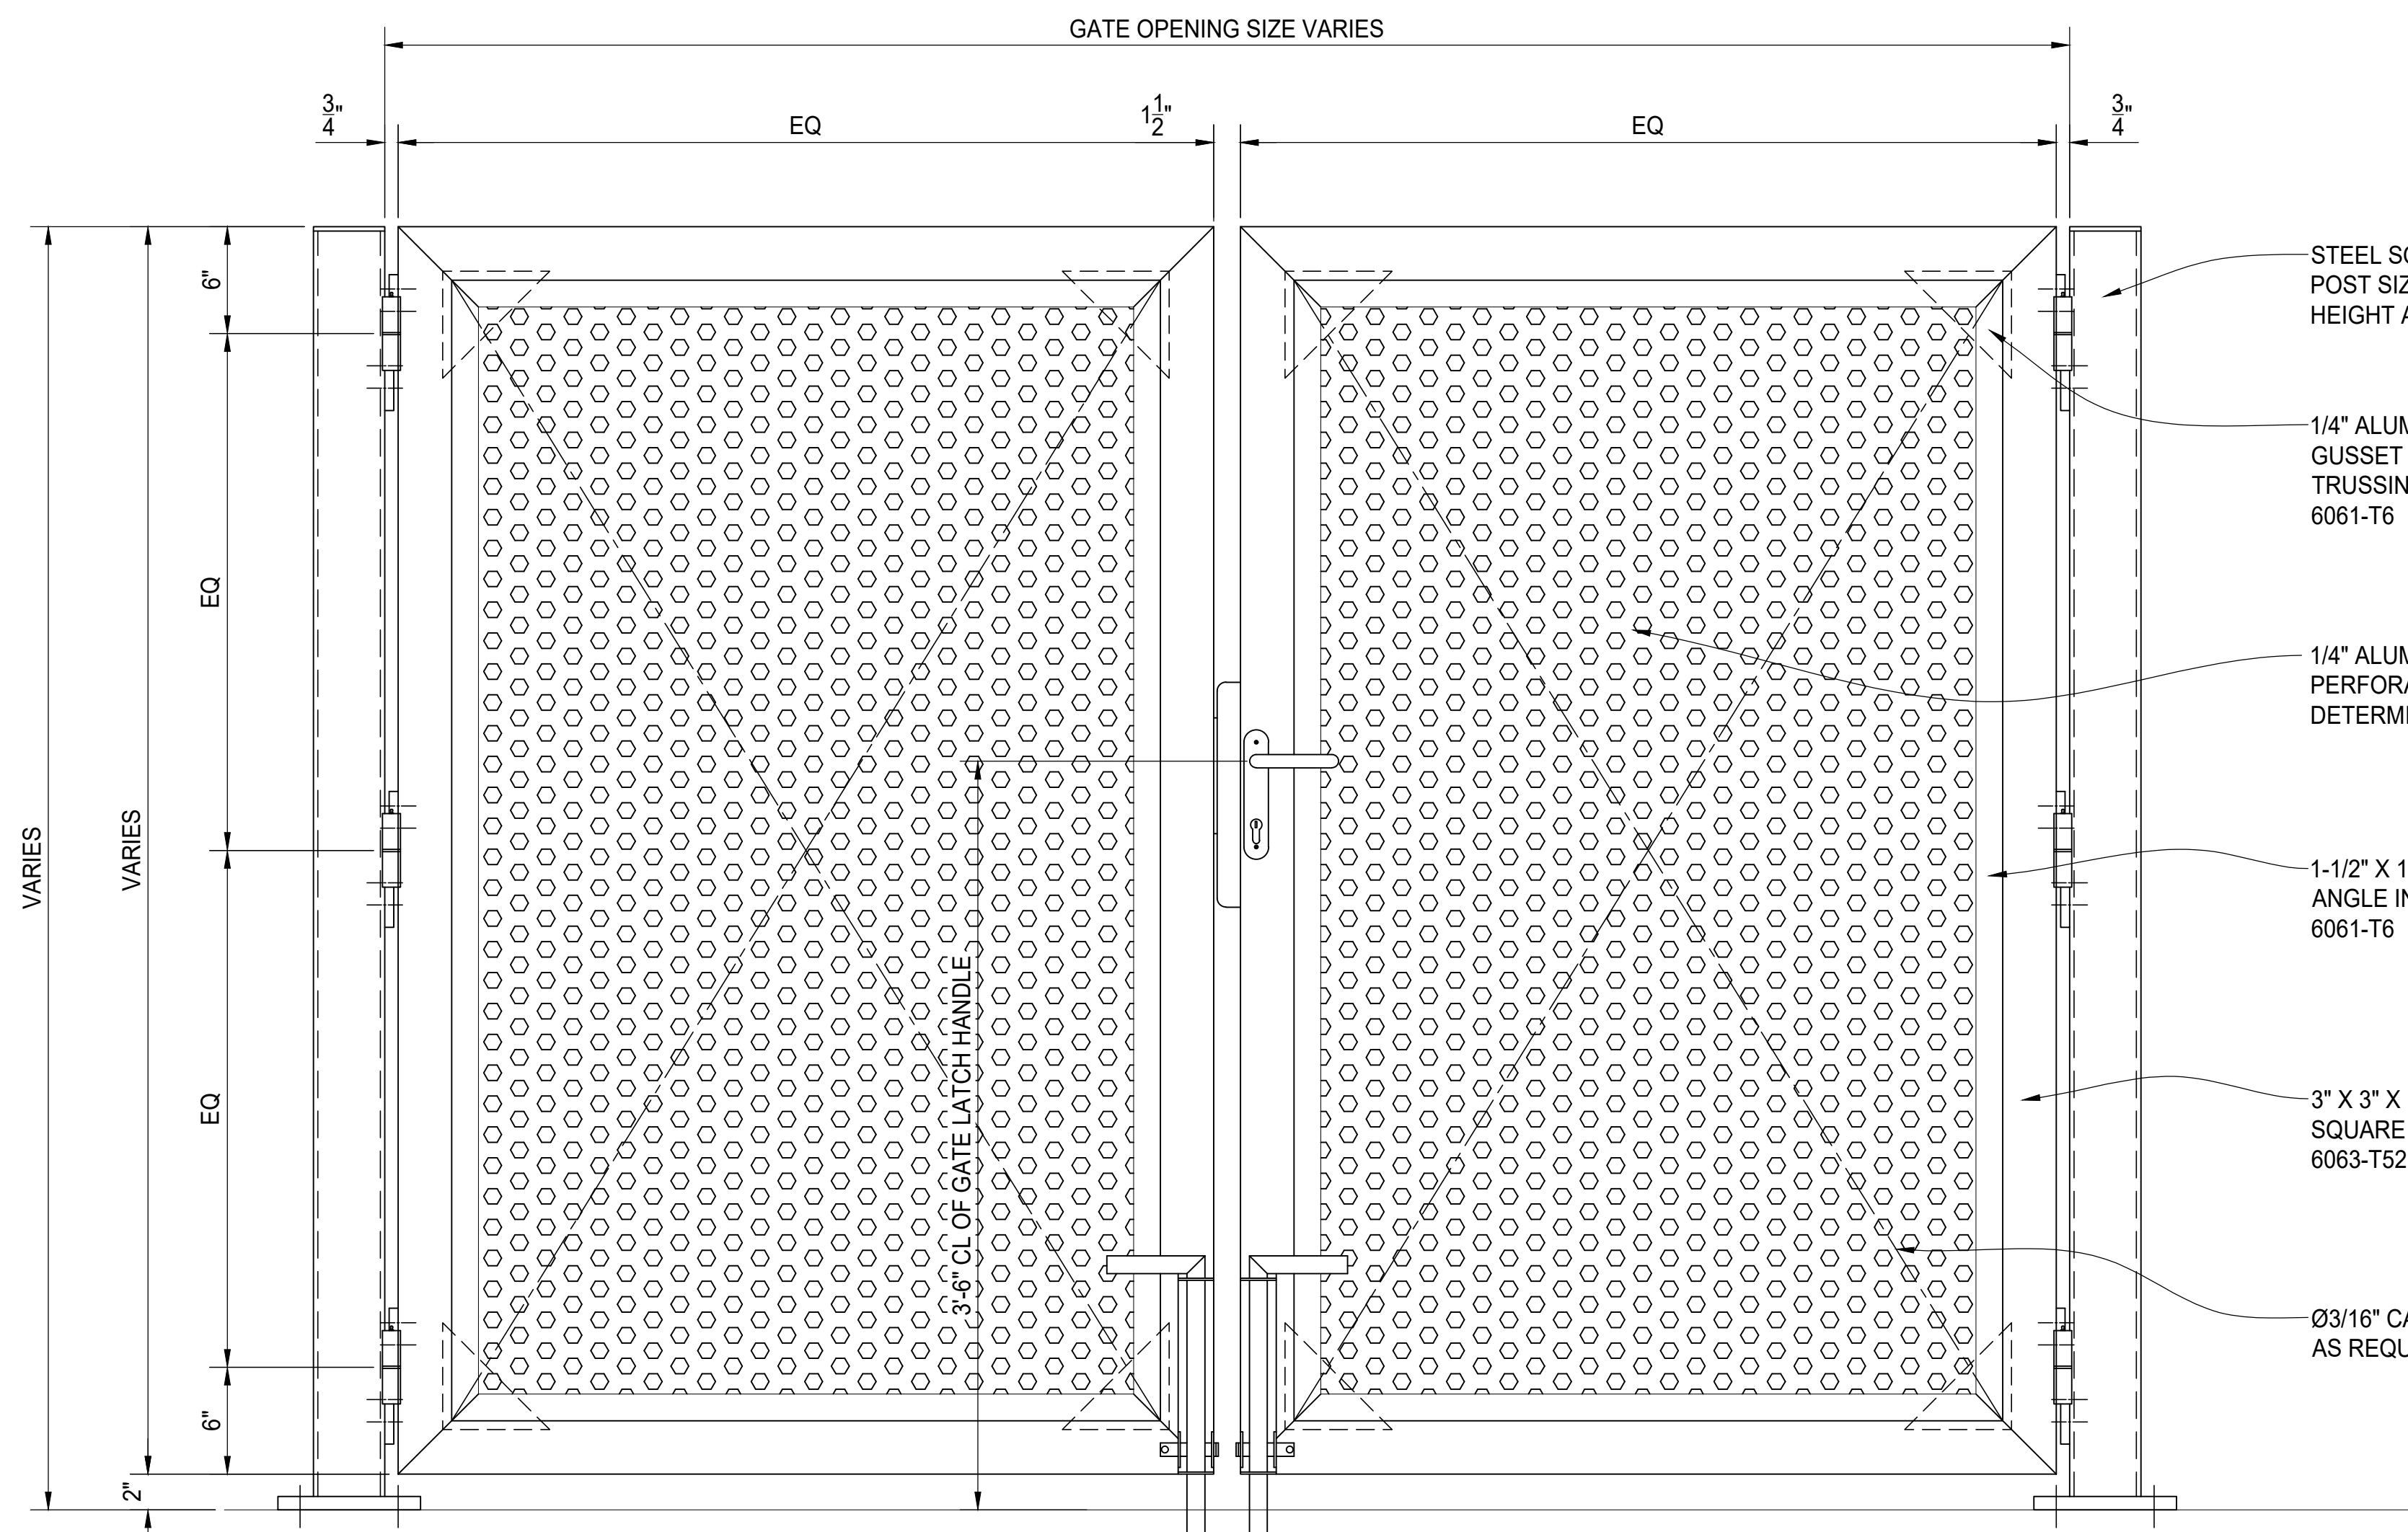

GATE ELEVATION

STEEL SQUARE TUBE POST
POST SIZING VARIES AS GATE
HEIGHT AND WIDTH CHANGES.

1/4" ALUMINUM PLATE
GUSSET FOR Ø3/16" CABLE
TRUSSING
6061-T6

1/4" ALUMINUM SHEET
PERFORATED (PATTERN TO BE
DETERMINED BY DESIGNER)

1-1/2" X 1-1/2" X 1/8" ALUMINUM
ANGLE INFILL RETAINER
6061-T6

3" X 3" X 1/4" ALUMINUM
SQUARE TUBE GATE FRAME
6063-T52

Ø3/16" CABLE TRUSSING
AS REQUIRED

1/4" ALUMINUM PLATE
GUSSET FOR Ø3/16" CABLE
TRUSSING
6061-T6

1/4" ALUMINUM SHEET
PERFORATED (PATTERN TO BE
DETERMINED BY DESIGNER)

1-1/2" X 1-1/2" X 1/8" ALUMINUM
ANGLE INFILL RETAINER
6061-T6

1/4" ALUMINUM FLAT BAR
INFILL RETAINER
6061-T6

3" X 3" X 1/4" ALUMINUM
SQUARE TUBE GATE FRAME
6063-T52

TYPICAL GATE SECTION

REV	DESCRIPTION	DATE



**PALMSHIELD ELITE - PATENT PENDING
PERFORATED DOUBLE DRIVE GATE
PLAN, ELEVATION AND SECTION VIEWS
FINISH TO BE DETERMINED**

PALMSHIELD PROJECT #	PS24-0001	CLIENT PROJECT #	
REFERENCE JOB #		DRAWN BY	PB
CHKD BY	AF	SCALE	N.T.S.
DATE	06/14/2024	REV	
			SHEET # 01