


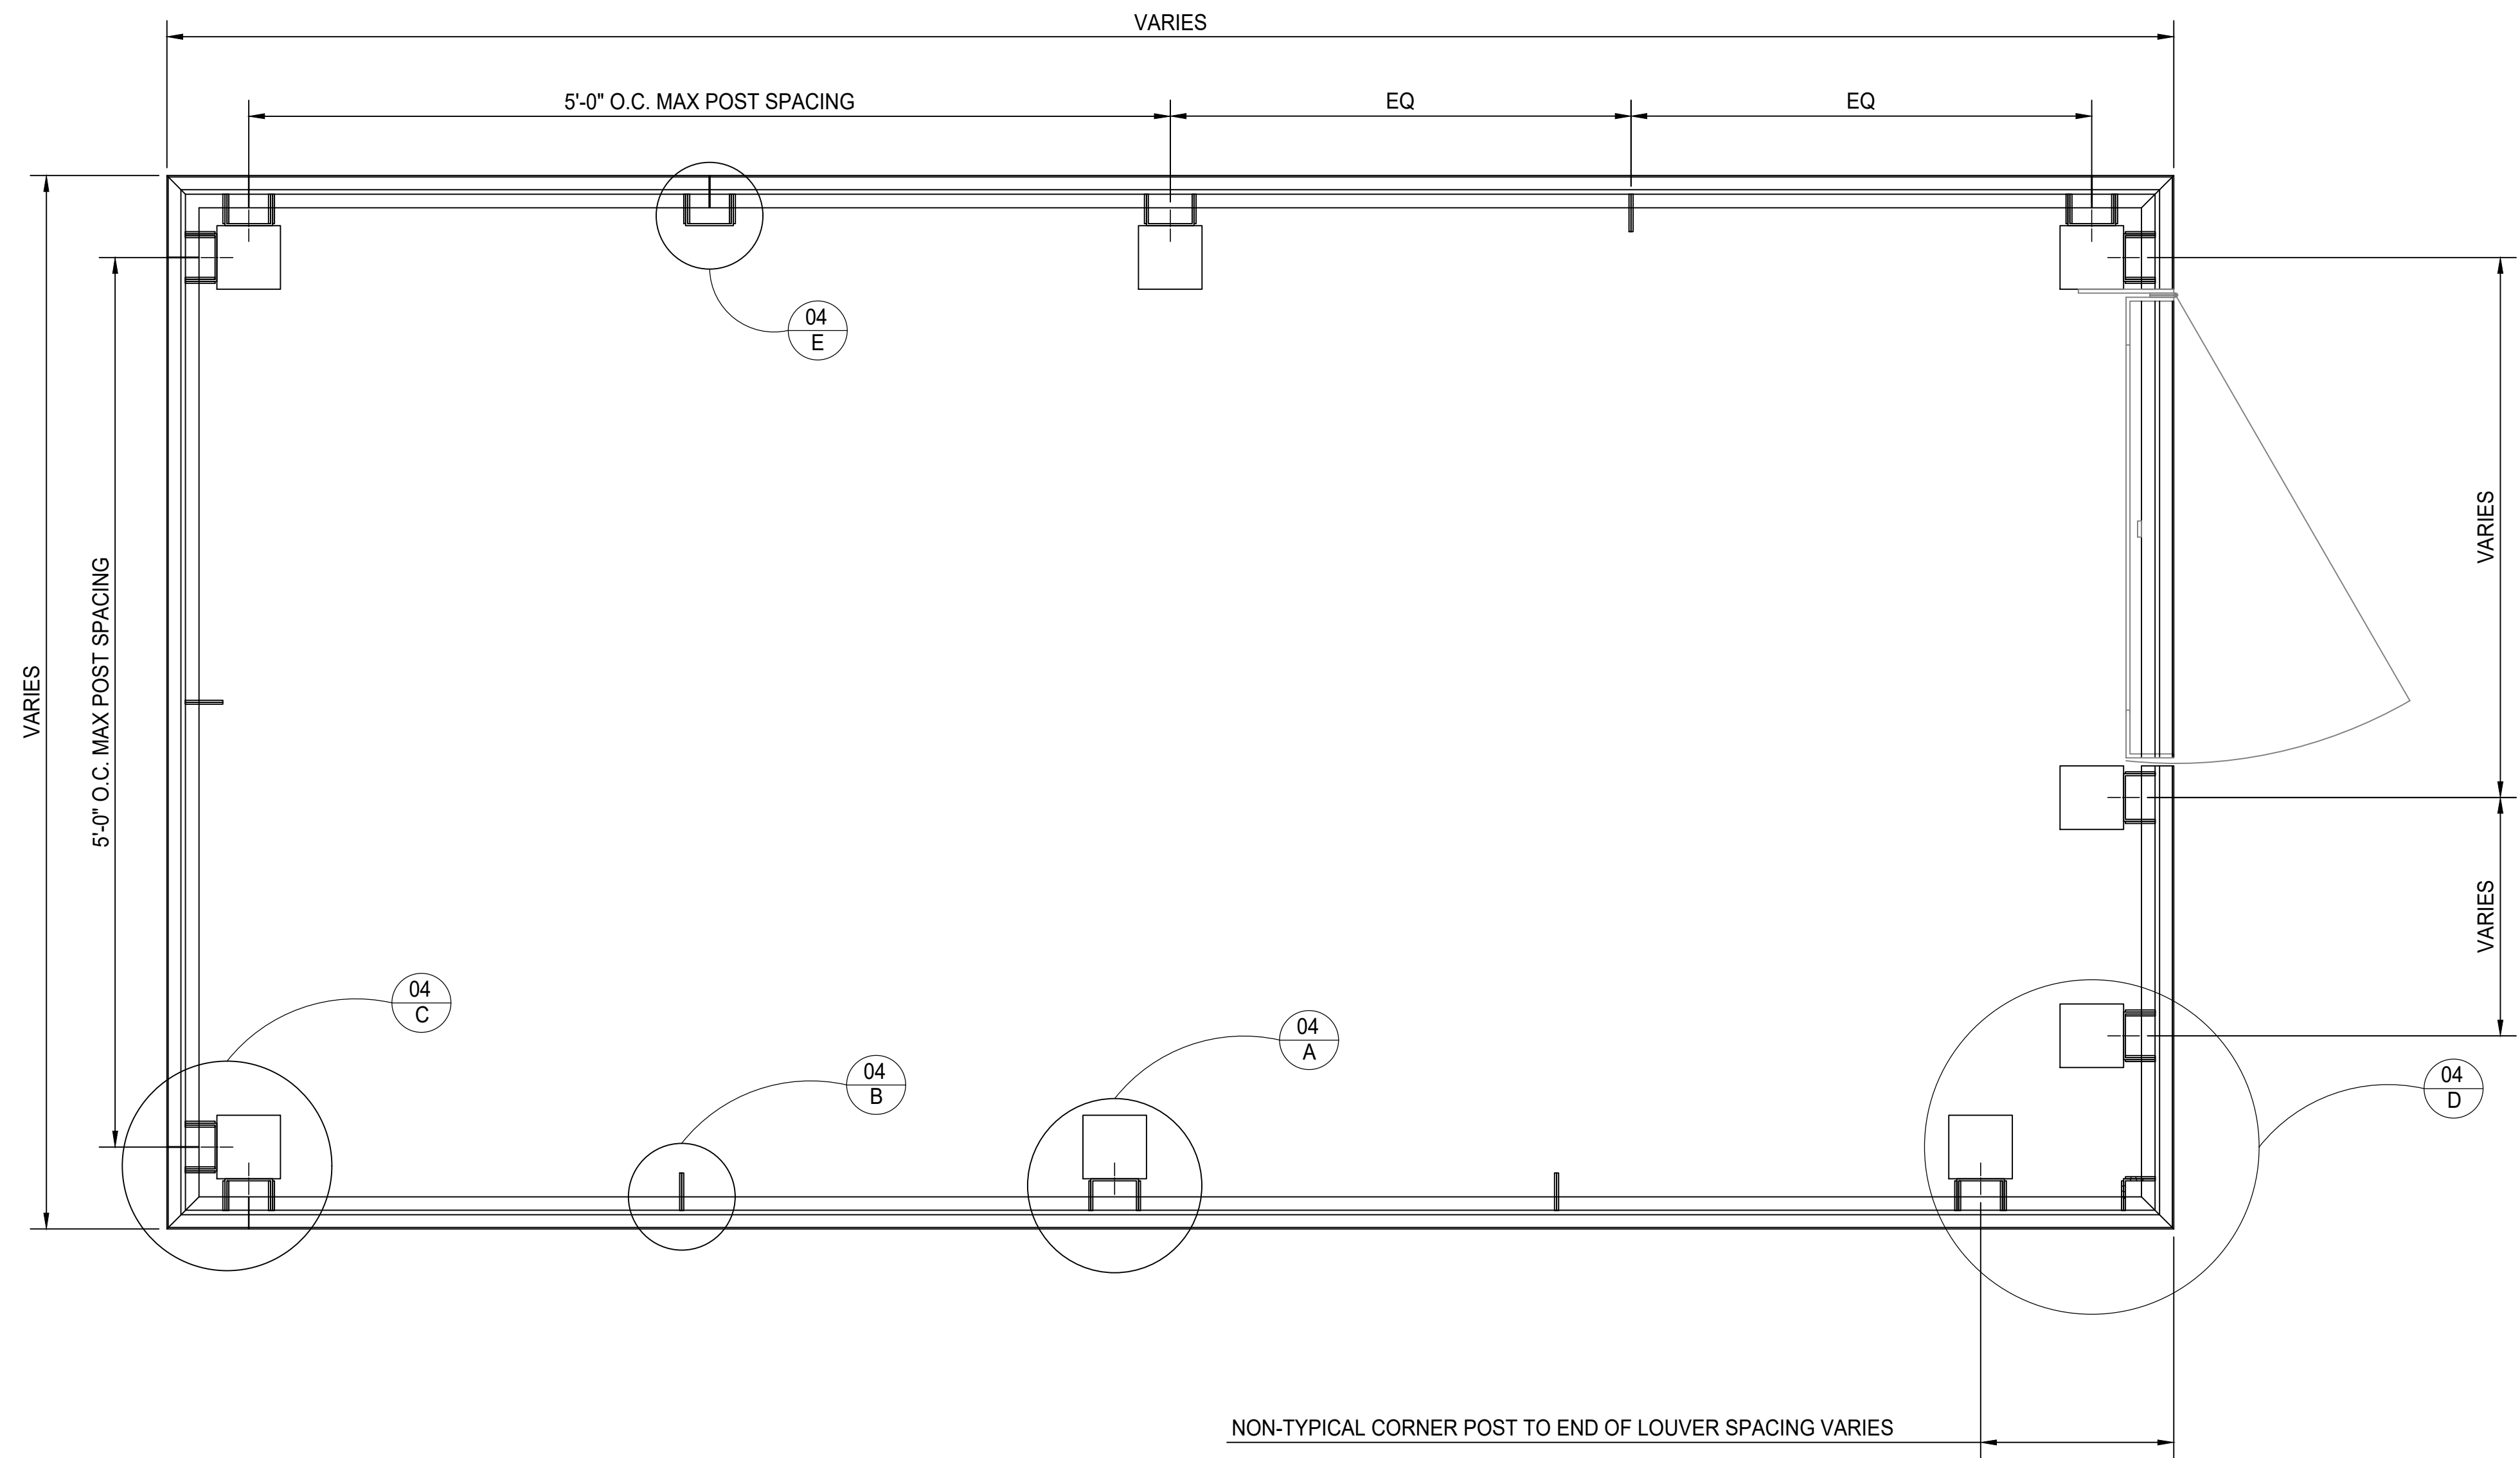


PLAN VIEW

REV	DESCRIPTION	DATE



PALMSHIELD VersaLOUVER SYSTEM
PATENT PENDING
PLAN VIEW
FINISH TO BE DETERMINED

PALMSHIELD PROJECT # PS26-0003		CLIENT PROJECT #	
REFERENCE JOB #		RETURN BY DATE	
CHKD BY: AF	TL	SCALE: 1-1/2" = 1'-0"	DRAWN BY: PB
DATE: 07/30/2026	REV		SHEET # 01

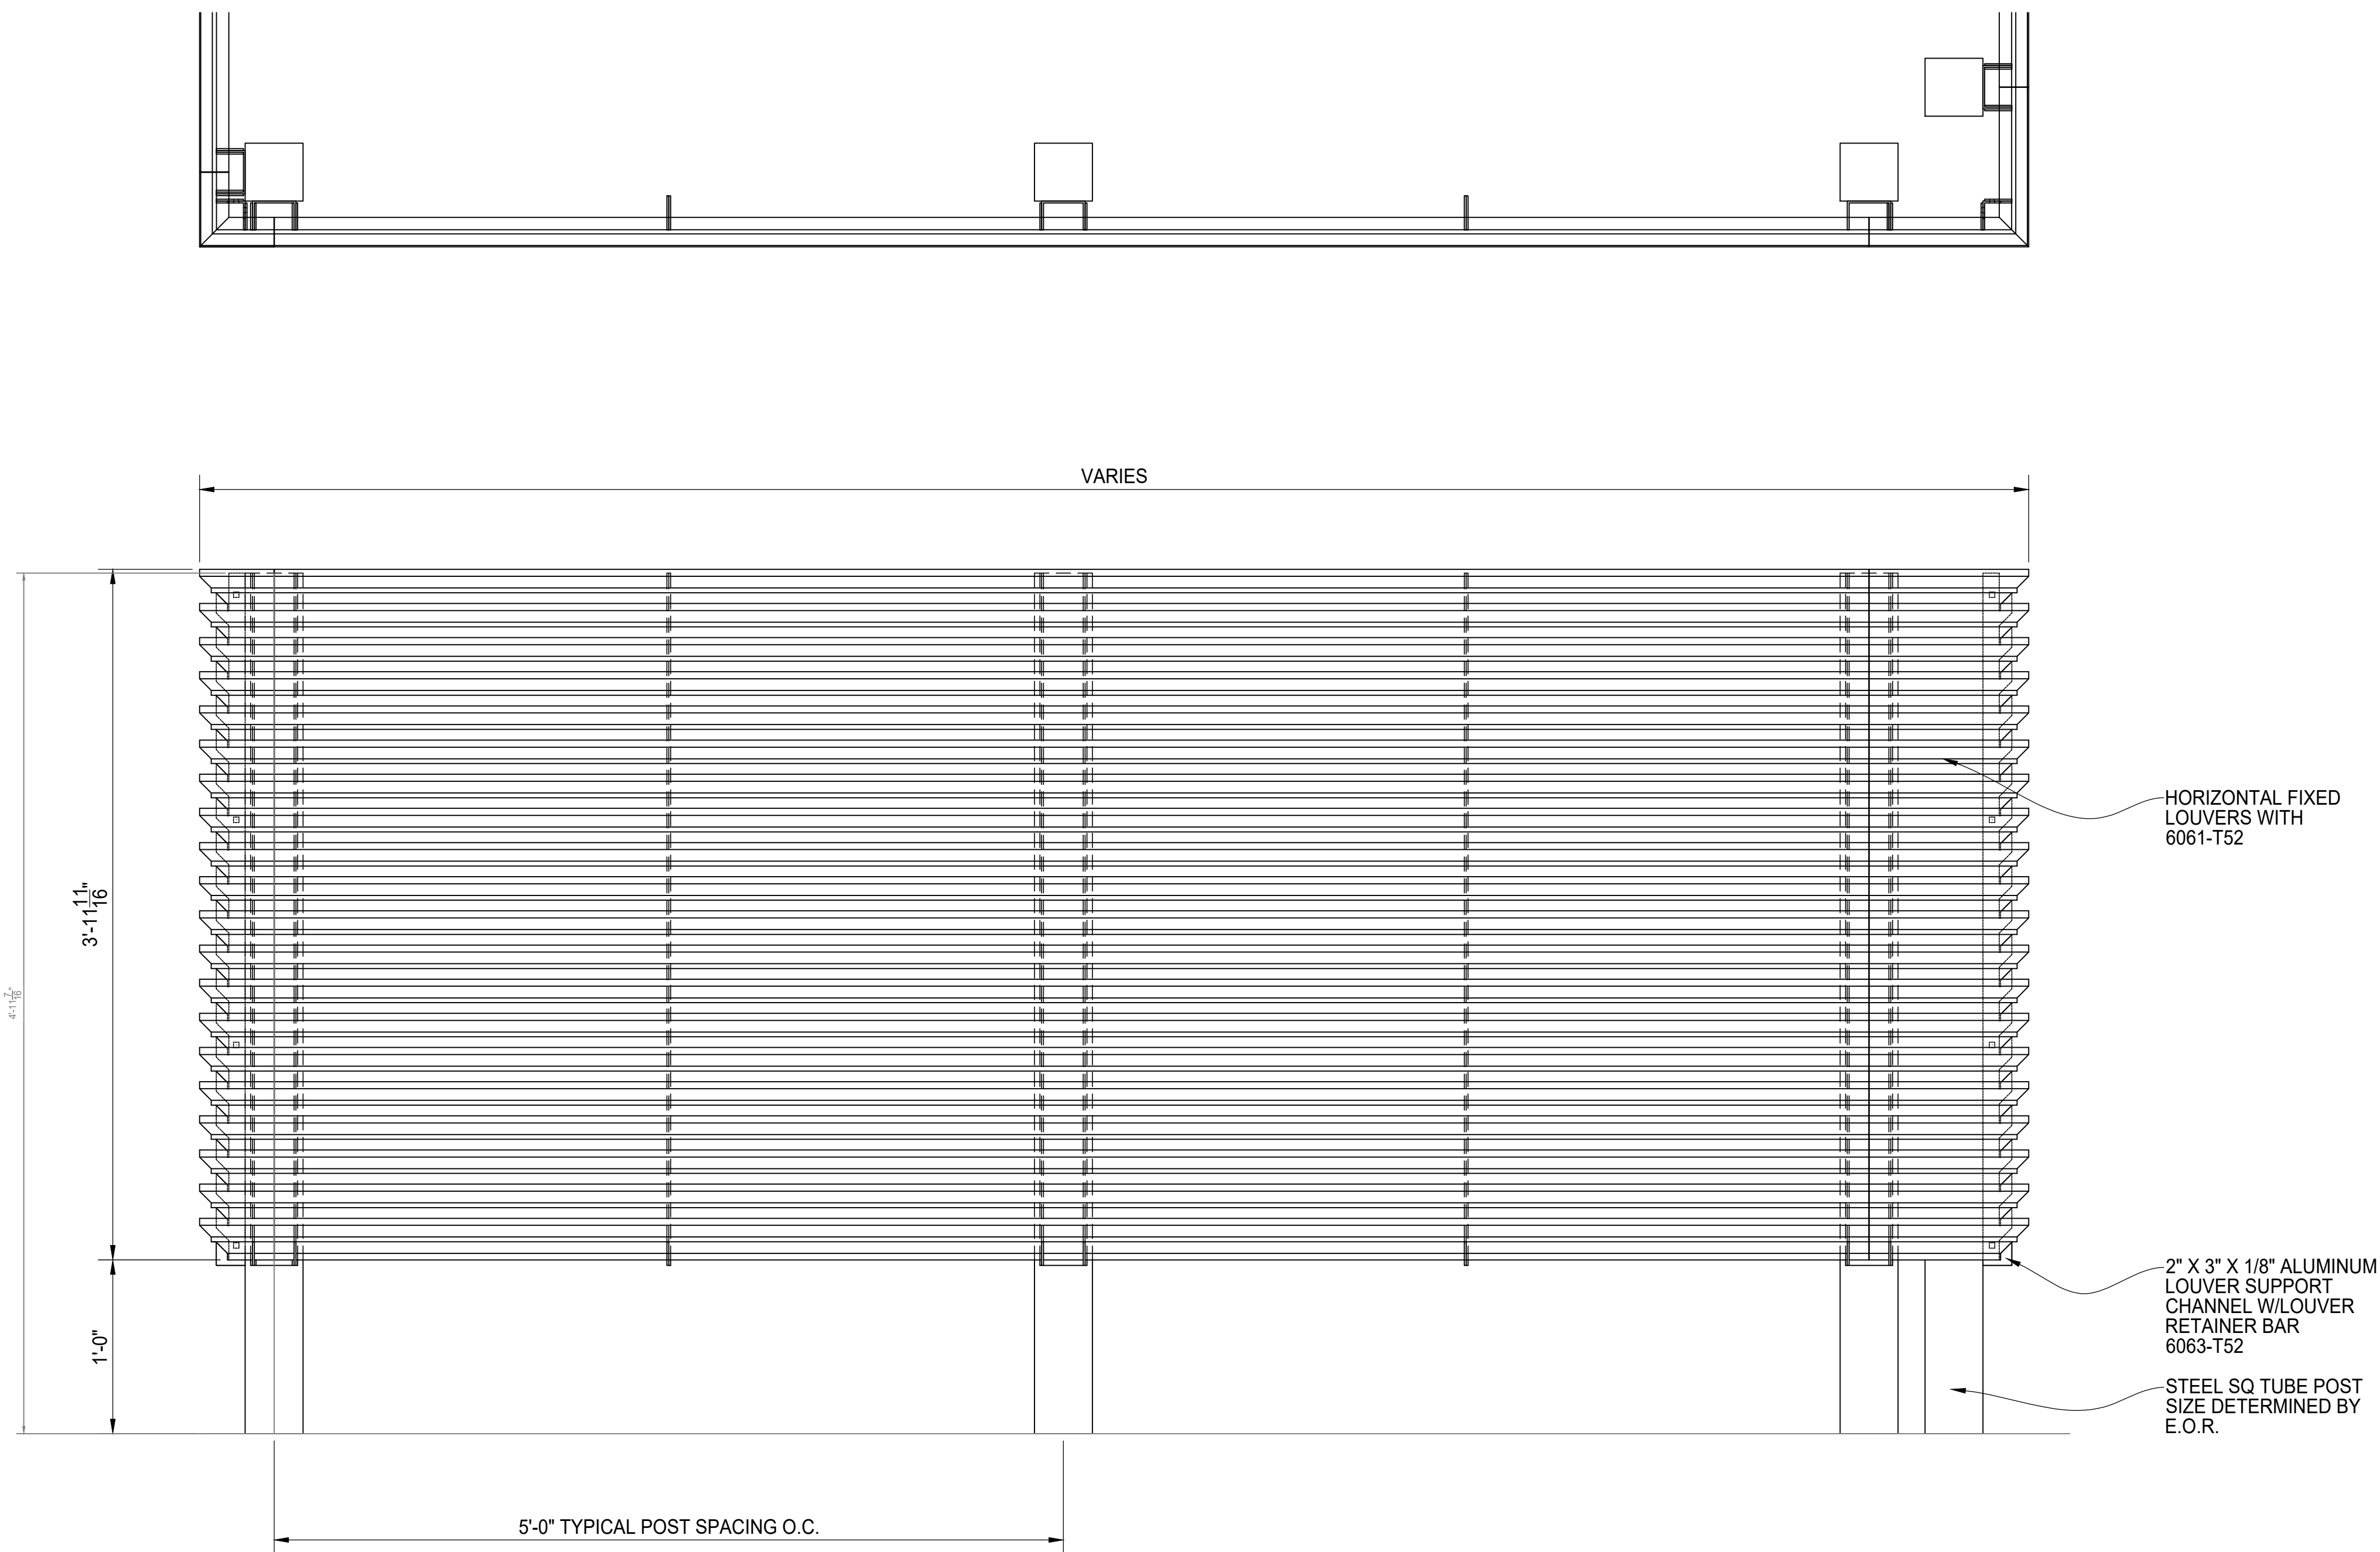


A ELEVATION VIEW

REV	DESCRIPTION	DATE
.	.	.
.	.	.
.	.	.
.	.	.
.	.	.




PALMSHIELD VersaLOUVER SYSTEM
PATENT PENDING
ELEVATION VIEW
FINISH TO BE DETERMINED


PALMSHIELD		PS26-0003	CLIENT		.
PROJECT #			PROJECT #		
REFERENCE			RETURN BY		
JOB #			DATE		
CHKD BY: AF	TL	SCALE: 1-1/2" = 1'-0"	DRAWN BY: PB	DATE: 06/02/2026	REV . SHEET # 02

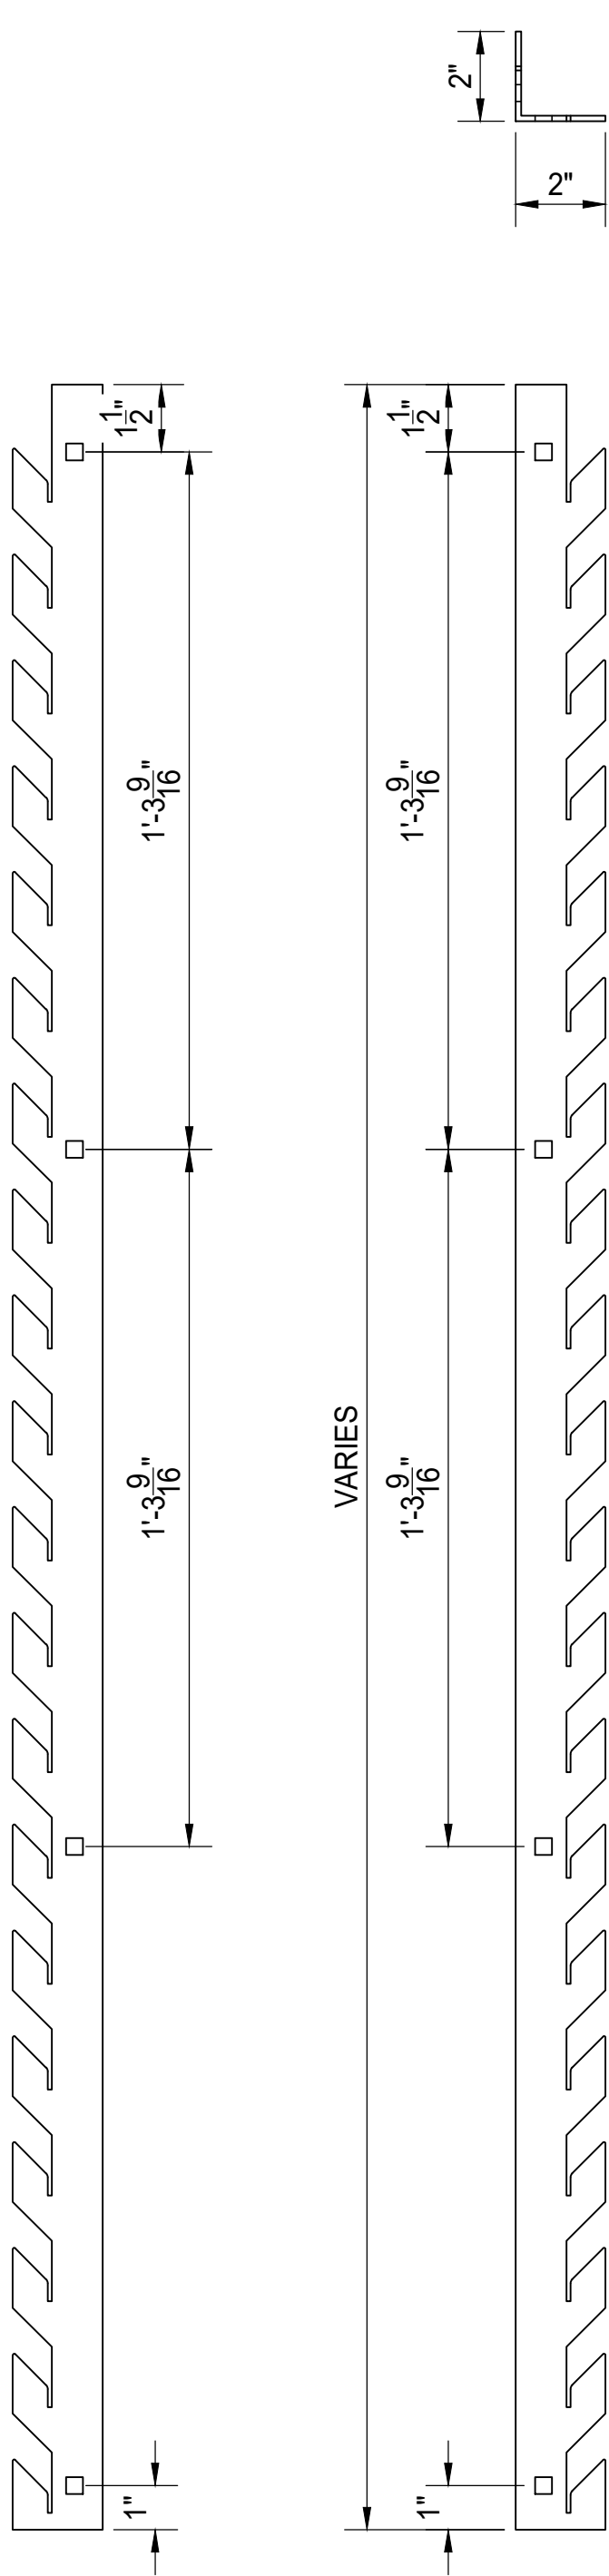


LOUVER SUPPORT ANGLE
2" X 2" X 1/8" ALUMINUM ANGLE 6061-T6

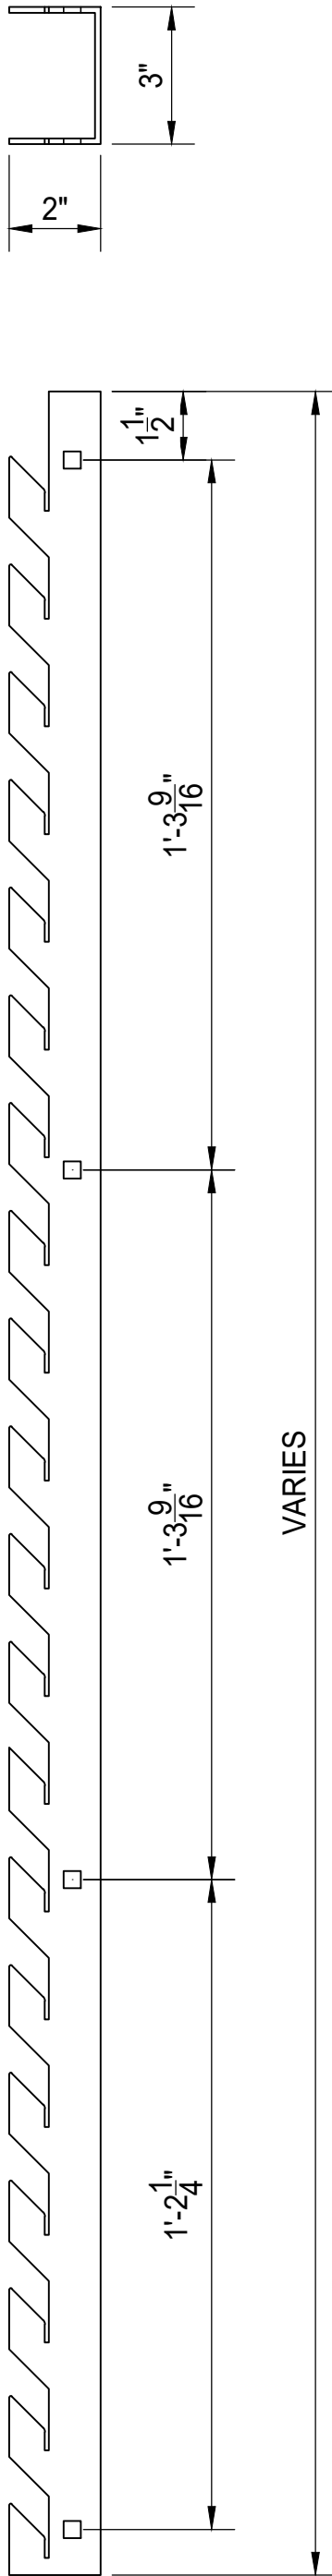


LOUVER SUPPORT CHANNEL
2" X 3" X 1/8" ALUMINUM CHANNEL 6061-T6

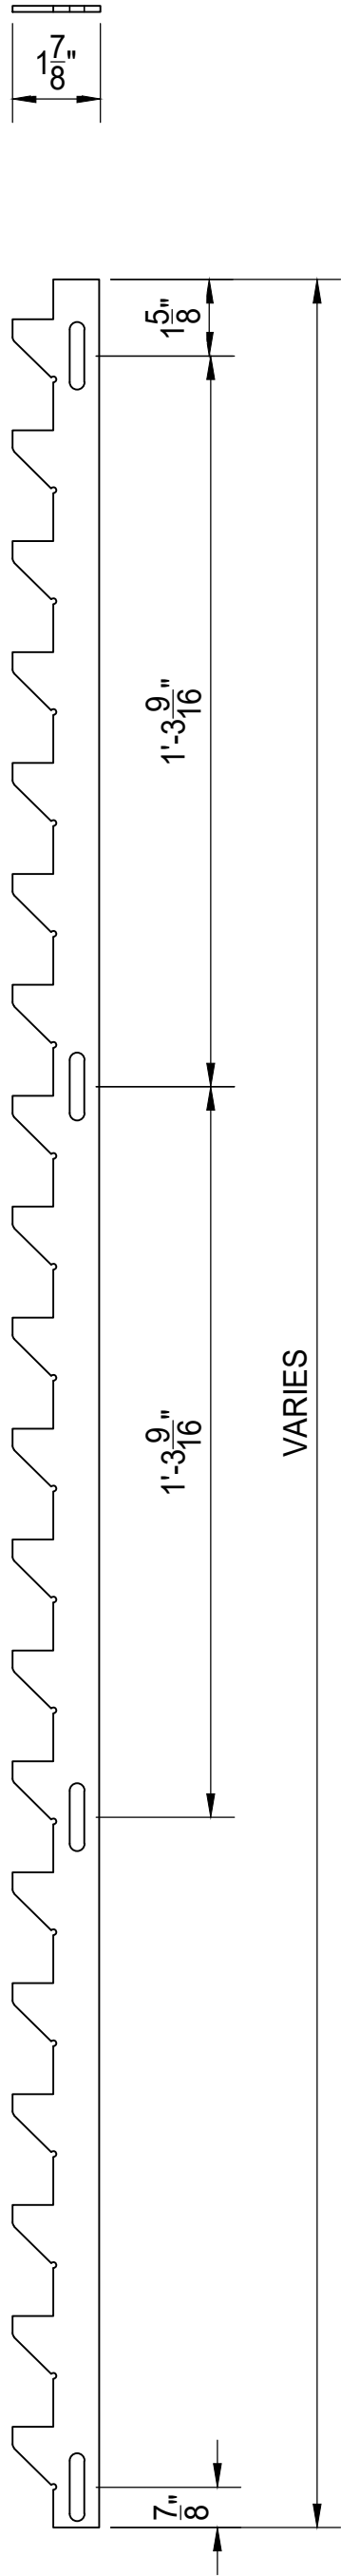

LOUVER RETAINER BAR
1/8" ALUMINUM LASER CUT FLAT 6061-T6

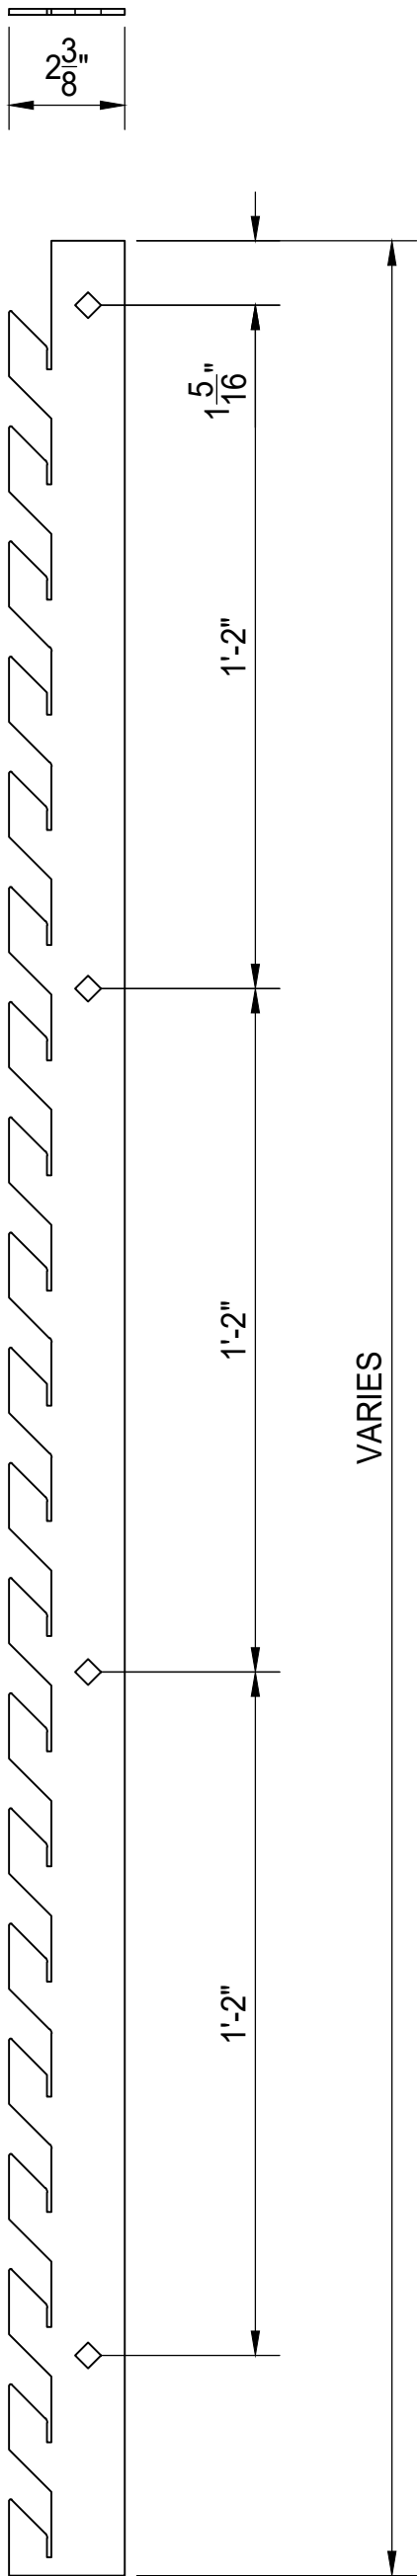

MID-SPAN LOUVER SUPPORT BAR
1/8" ALUMINUM LASER CUT FLAT 6061-T6

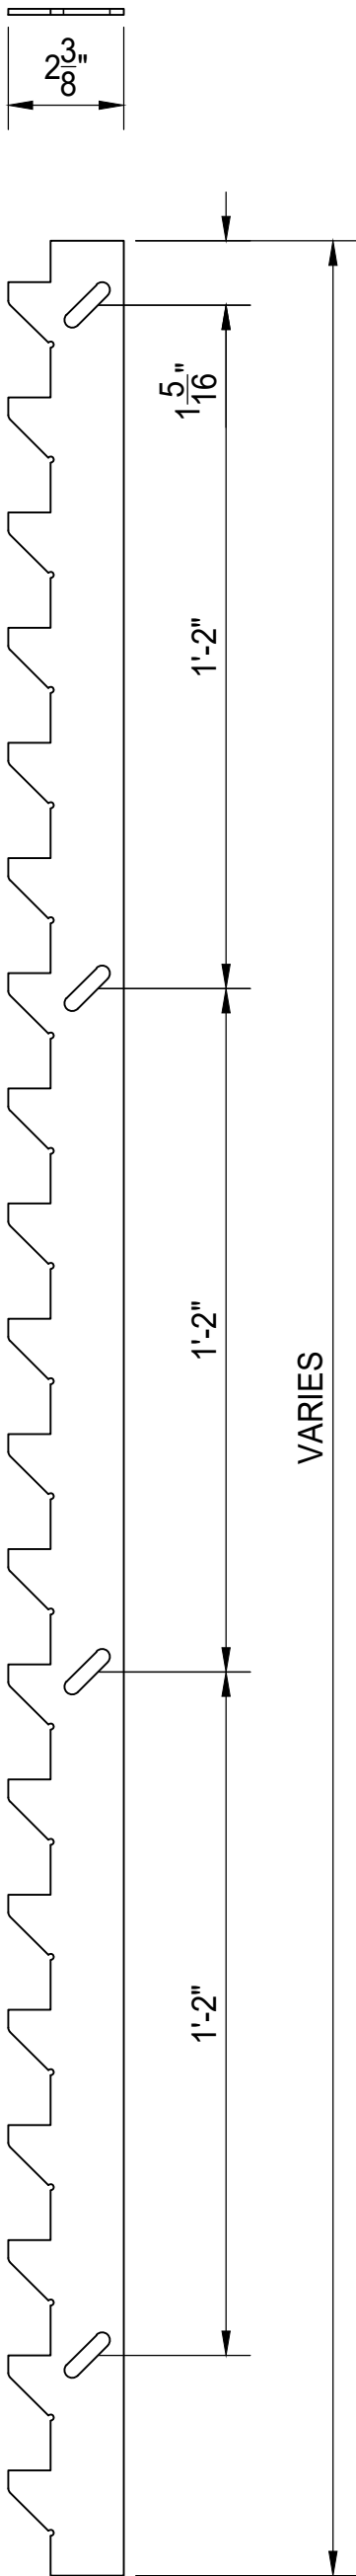


MID-SPAN LOUVER RETAINER BAR
1/8" ALUMINUM LASER CUT FLAT 6061-T6

REV	DESCRIPTION	DATE

PALMSHIELD VersaLOUVER SYSTEM
PATENT PENDING
LOUVER SUPPORT CHANNEL &
RETAINER BAR DETAILS


PALMSHIELD		PS26-0003		CLIENT	
PROJECT #		PROJECT #		PROJECT #	
REFERENCE		REFERENCE		REFERENCE	
JOB #		JOB #		JOB #	
CHD BY: AF		SCALE: 1-1/2" = 1'-0"		DRAWN BY: PB	
TL		DATE: 06/02/2026		REV .	
				SHEET # 03	

[illegible]

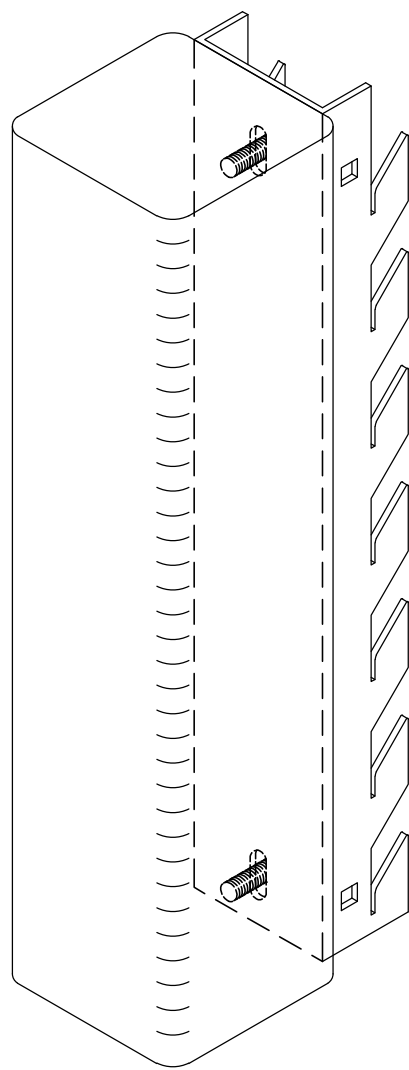


BOLT LOUVER SUPPORT
CHANNEL TO POST

POST NOT SHOWN
FOR CLARITY

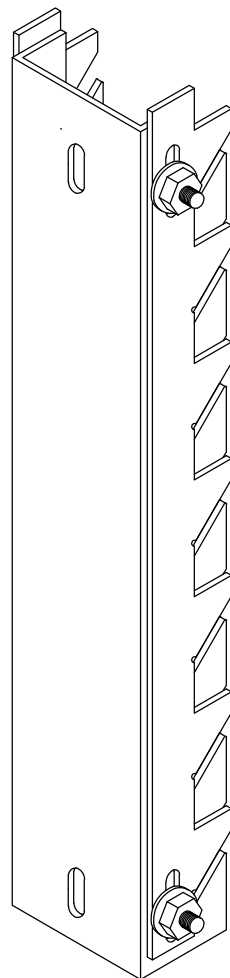


LOOSE BOLT LOUVER
RETAINER BARS TO LOUVER
SUPPORT CHANNEL

POST NOT SHOWN
FOR CLARITY

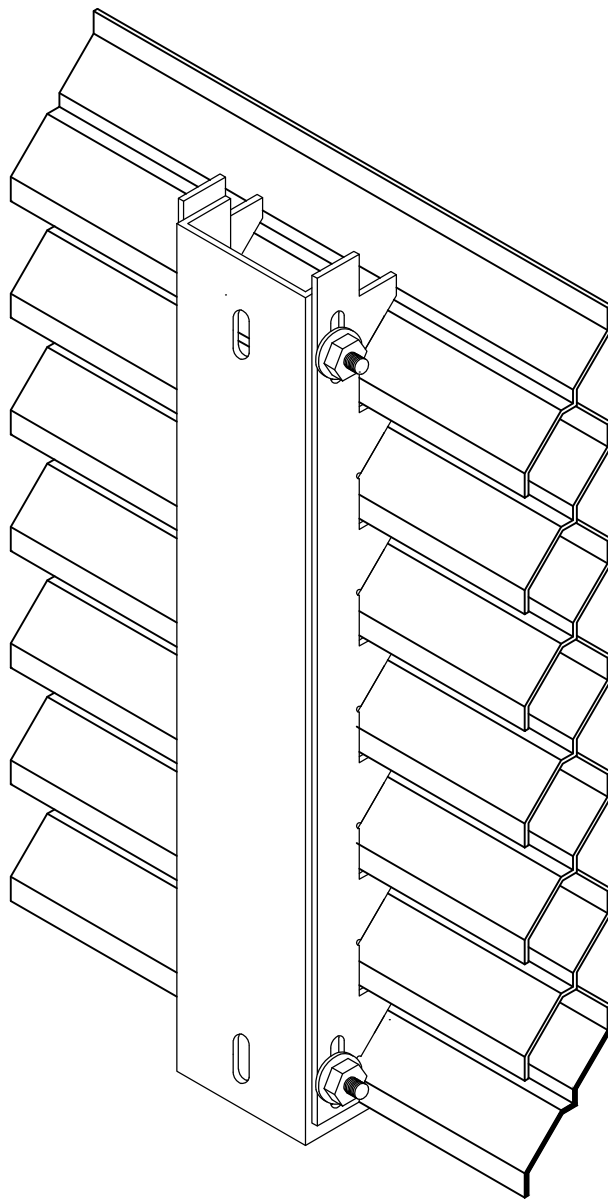

INSERT HORIZONTAL FIXED
LOUVERS IN LOUVER
SUPPORT CHANNEL

POST NOT SHOWN
FOR CLARITY

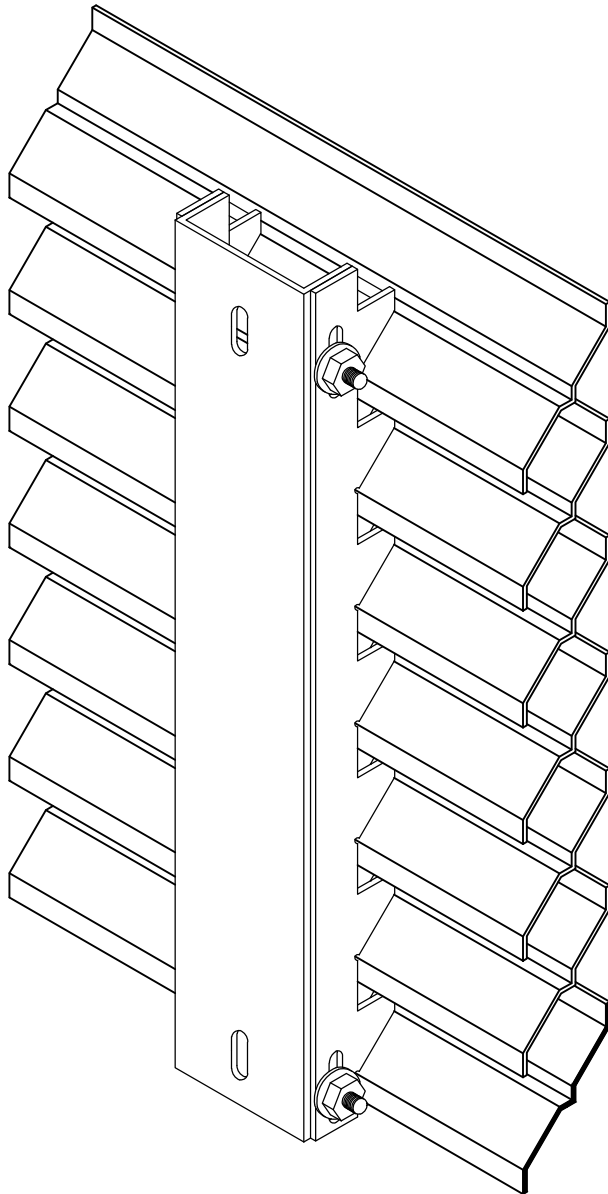

PUSH LOUVER RETAINER
BARS DOWN TIGHT AGAINST
HORIZONTAL FIXED LOUVER
AND TIGHTEN BOLTS

REV	DESCRIPTION	DATE



PalmSHIELD

PALMSHIELD VersaLOUVER SYSTEM
PATENT PENDING
LOUVER SUPPORT ASSEMBLY
INSTALLATION INSTRUCTIONS

PALMSHIELD PROJECT # PS26-0003		CLIENT PROJECT #	
REFERENCE JOB #		RETURN BY DATE	
CHKD BY: AF	TL	SCALE: 1-1/2" = 1'-0"	DRAWN BY: PB
DATE: 06/02/2026		REV	SHEET # 04